


Matter of Stuff - Fill Hanging System - 5685 Downs

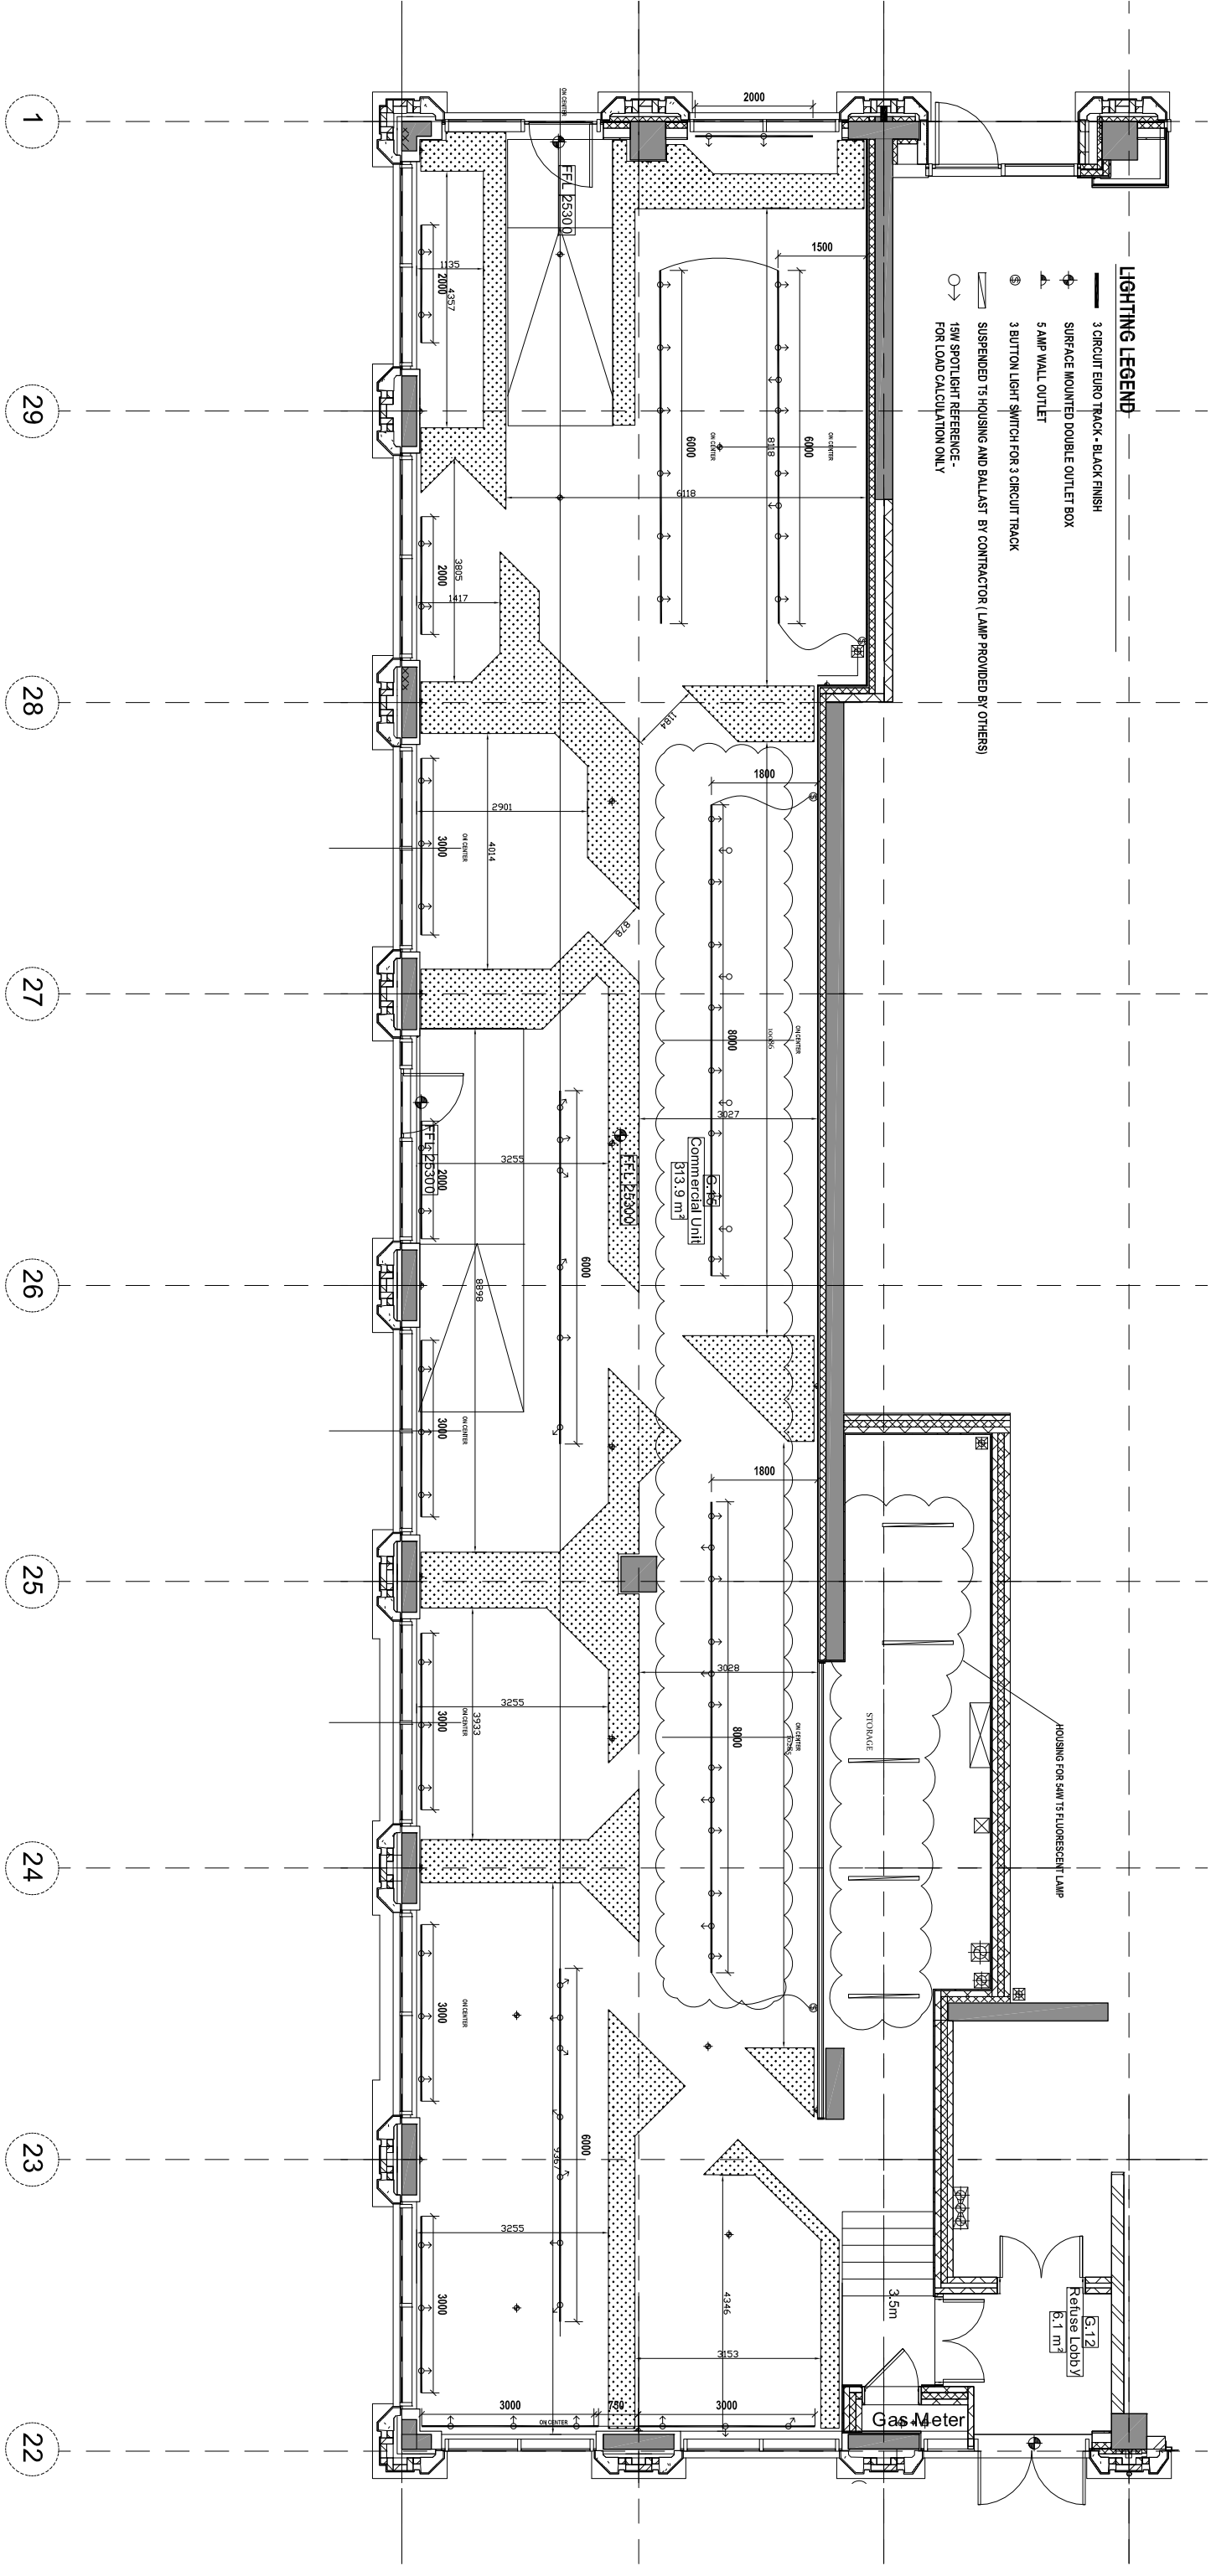

PROJECT NAME		DRAWING NO.	SCALE
261 MAK - MATTER OF STUFF FOR ARGENT @ KINGS X		249-MAK-LP-SK-001	NTS
DRAWING TITLE		ISSUE DATE	
POWER & TRACK POSITIONS		2018.06.04	
1. THIS IS A DESIGN INTENT DRAWING ONLY AND NOT FOR CONSTRUCTION.		REV.	
2. ALL LIGHTING DRAWINGS TO BE INTEGRATED INTO CONSTRUCTION DRAWINGS AND DOCUMENTATION BY ARCHITECT.		2018.06.20	
3. ALL CONTROL INTENT TO BE INTEGRATED INTO ELECTRICAL DRAWINGS OR CONSTRUCTION DOCUMENTS BY ENGINEER.		A	
4. THIS DRAWING IS TO BE READ IN CONJUNCTION WITH LIGHTING SPECIFICATIONS, FOR ALL TECHNICAL INFORMATION, SEE LIGHTING SPECIFICATIONS.			
5. CONTROL CHANNELS SHOWN FOR CONTROL PROGRAMMING ONLY, DO NOT USE AS A CONFIGURATION OF ELECTRICAL WIRING.			
6. SEE LIGHTING DETAILS FOR ALL MOUNTING CONDITIONS OF LIGHT FIXTURES UNLESS OTHERWISE NOTED ON THIS DRAWING.			
7. FOR ALL ELEVATIONS & SECTIONS, REFER TO LIGHTING PLANS FOR THE LOCATIONS OF LIGHTING EQUIPMENT.			
8. EXPERT WHERE OTHERWISE EXPRESSLY AGREED IN WRITING, SEAM SHALL HAVE NO RESPONSIBILITY OR LIABILITY FOR ANY LOSS OR DAMAGE TO THE PROJECT OR DRAWINGS THAT MAY ARISE FROM RELIANCE ON OR USE OF THIS DOCUMENT, OR THE INFORMATION CONTAINED THEREIN IN IT.			
9. LOAD SCHEDULE IS NOT TO BE USED FOR QUANTIFICATION PURPOSES, QUANTIFICATION BY US TO BE USED FOR QUANTIFICATION PURPOSES, COORDINATED DRAWINGS WITH LIGHTING DESIGNERS' PLANS.			
COPYRIGHT SEAM 2017. ALL RIGHTS RESERVED.			