


Existing north west elevation @ 1:50 scale on A1

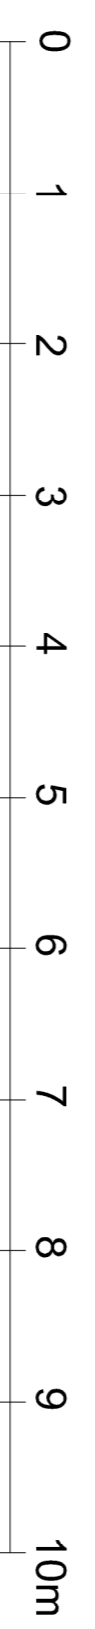

Harding Bond
Property Consultants

Platform 3, Village Underground
54 Holywell Lane, Shoreditch
London, EC2A 3PQ
T: 02036572669
office@hardingbond.co.uk
www.hardingbond.co.uk

CLIENT:	Lauderdale House	SCALE:	1:50 @A1	DATE:	13/02/2018
PROJECT:	Lauderdale House, N6 SHG	SURVEYOR:	RB	DRAFTSMAN:	RB
DRAWING TITLE:	Existing north west elevation				
DRAWING No:	A1_1251RB_EX_11				