


NEW WORLD PAYPHONES



• Existing New World Payphones telephone kiosk

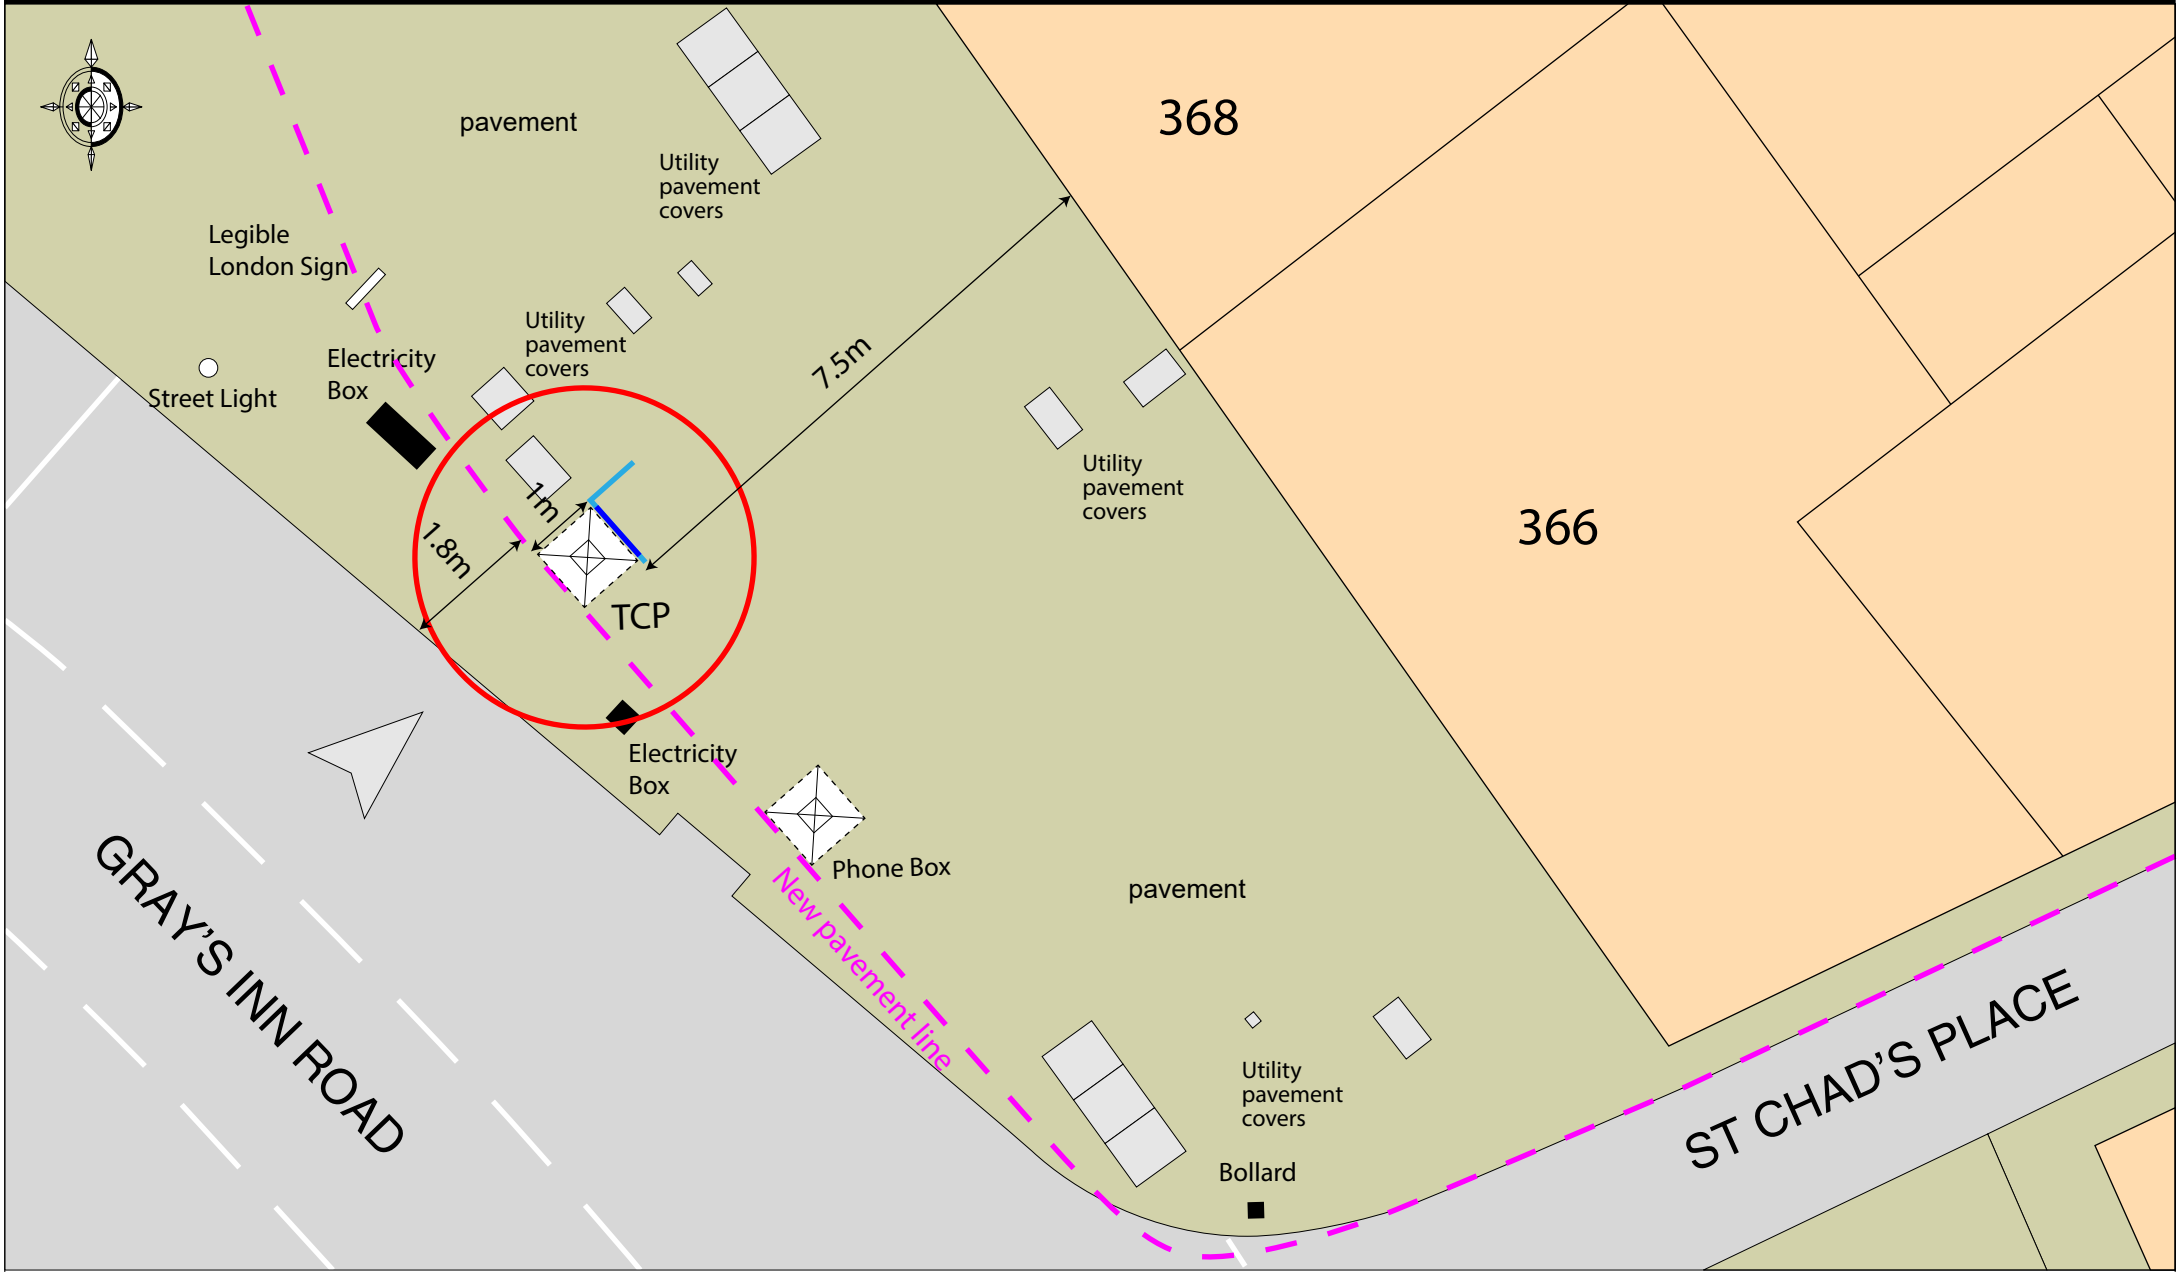

• Proposed replacement Telephone Kiosk incorporating integrated digital advertisement display panel

Site: Telephone Kiosk outside
366 Grays Inn Road Camden

Title: Site Plan - Post
Public Realm Works

Date: 22 June 2018

Dwg. No: PY3292/029 rev C

Scale: 1:100@A4

