


N O T E S :

THIS DRAWING IS NOT TO BE SCALED FROM,  
SPECIFIC DIMENSIONS SHOULD BE CHECKED ON SITE



FRONT ELEVATION  
[EXISTING]

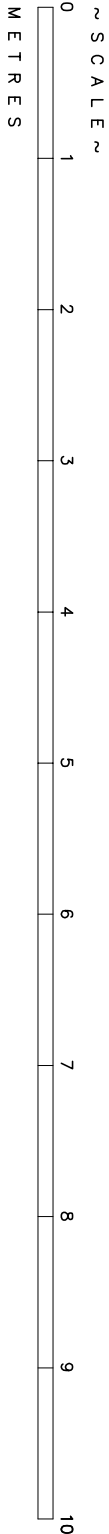

Project 20 BROCAS CLOSE LONDON NW3 3LD PROPOSED ALTERATIONS			
Title FRONT ELEVATION AS EXISTING			
CAD ref 0789-01	Scale	1:50 @ A3	
Drawn by SPB	Date	06/06/2018	
Job number 0799	Drawing No	21	