

est. 1846 mm


A  
A

Kitchen/ Living Room

Bathroom

Bedroom 2

Bedroom 1

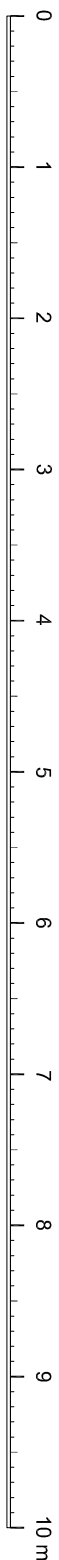

SCALE BAR 1:50



**judd.** architecture ltd.  
architecture - services - interior design

10 Tonbridge Road, Barming, Maidstone, Kent.  
ME16 9NH

simon@jas-ltd.com  
tel: 01622 726 729

project:  
drawing title:  
scale:  
size:  
date:

**Flat 3, 45 Goldhurst Terrace**  
**Pr Floor Plan**  
**1:50**  
**A3**  
**August 2018**

drawn:  
job ref:  
dwg no.:  
rev.:

**MS**  
**1803**  
**PR100**  
-

**General Notes:** Do not scale drawings. Use figured dimensions only. All dimensions to be checked on site with discrepancies reported immediately to the Architect.