




| Lighting | |
|------------|---|
| | Wall Luminaire |
| | Pendant |
| | Single Point Source Luminaire (Downlight) |
| | Decorative Striplight |
| | Linear Fluorescent Luminaire |
| | Double Point Source Luminaire (Downlight) |
| Fire Alarm | |
| | Fire Alarm |
| | Heat detector |

Note: Indicative lighting design layout. MEP Engineers to confirm lighting levels and quantities of fittings. Refer to MEP layouts for full electrical layouts

- General Notes:
- For all M&E requirements including Plant layout refer to Edward Pearce information.
 - For AV requirements refer to Edward Pearce proposals
 - For Lighting requirements refer to Edward Pearce proposals
 - For all Swimming Pool information including Pool Plant layout refer to swimming pool consultant's information.

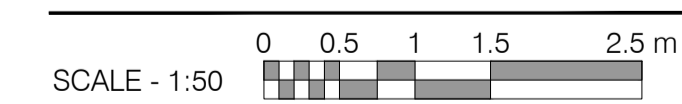

| Rev: | Comments: | By: | Date: |
|------|-------------------------------|-----|------------|
| B | New design for Rear Extension | KS | 24-08-2018 |

PLANNING

Client:
-
Project Title:
24 Heath Drive, London, NW3 7SB

Drawing Title:
Reflected Ceiling Plan
First Floor

Scale: 1:50@A1 Date: JAN 18 Drawn: ST Checked: HV

kyson
Studio

28 Scrutton Street
London
UK
EC2A 4RP

T: +44(0) 20 7247 2462
E: enquiries@kyson.co.uk
W: www.kyson.co.uk

Project No.: 508-16 Drawing No.: 2101 Revision: B

Do not scale this drawing. All dimensions must be checked on site. All rights reserved. No reproduction in any material form is permitted without consent.