


PLANNING APPLICATION NOTES:

- This Planning Application covers the following item:
 - Single storey Lower Ground Floor extension to the rear of the property.

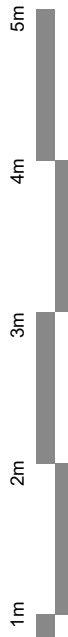

REVISION:	PURPOSE:	DATE:	REVISION:	PURPOSE:	DATE:
A	Redevelop layout of extension to 3M	26/08/2018			
<p>GENERAL NOTES: DO NOT SCALE FROM THIS DRAWING. THE DRAWING IS SUBJECT TO DETAILED CHECKS. This drawing is the property of the architect and is not to be used for any other purpose without the written consent of the architect. All dimensions are in millimetres unless otherwise stated. The drawings are to be approved by the local planning authority. Information: C-Comment, P-Planning, T-Trade, S-Construction</p>					
<p>PLANNING</p>					
<p>CLIENT: NET PROJECT DATES:</p>			<p>PROJECT: 16 Eton Road, London, NW3 4SS PROPOSED LOWER GROUND FLOOR PLAN DRAWN BY: R/J/ET CHECKED BY: ch</p>		
<p>hampson williams architects 151-153 Tottenham Court Road, London, W1P 0LP 020 7739 9900 www.hampsonwilliams.co.uk</p>			<p>SCALE: 1:25@A1 1:50@A3 REVISION: A</p>		