

▽ APPROX. +20.0m OUTLINE OF APPROVED MIDDLESEX HOSPITAL ANNEX BEHIND

◁ OUTLINE OF BT TOWER IN DISTANCE

▽ +13.74m OUTLINE OF EXISTING MIDDLESEX ANNEX BEHIND

▽ +7.51m OUTLINE OF EXISTING DAY HOSPITAL


▽ APPROX. +22.5m OUTLINE OF ASTOR COLLEGE BEHIND

▽ +18.27m 13 TOTTENHAM MEWS

+15.15m 11-12 TOTTENHAM MEWS

± 0.0m

01: PROPOSED SOUTH ELEVATION
SCALE 1:50

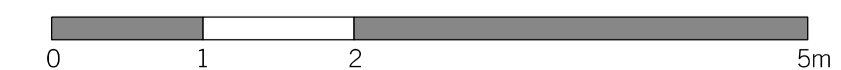

REV.	DATE	REASON FOR ISSUE	CHK. BY

NOTE:
 - USE FIGURED DIMENSIONS ONLY.
 - ALL DIMENSIONS TO BE CHECKED ON-SITE.
 - ANY DISCREPANCIES BETWEEN CONSULTANT DRAWINGS TO BE REPORTED TO THE ARCHITECT BEFORE ANY WORK COMMENCES.
 - MATTHEW SPRINGETT ASSOCIATES ©

MSA
 MATTHEW SPRINGETT ASSOCIATES Ltd.
 70 HATTON GARDEN
 LONDON EC1N 8JT
 T+44 (0)20 7692 5950
 F+44 (0)20 7692 5951

CLIENT
 CHALFORDS LIMITED

PROJECT
 13 TOTTENHAM MEWS,
 LONDON W1T 4AQ

TITLE
 PROPOSED SOUTH
 ELEVATION

DATE	JOB NO.	DRAWN BY	PURPOSE
22.06.18	183	AT	I
SCALE @ A1	NUMBER	REV.	
1:50	183-410	-	