


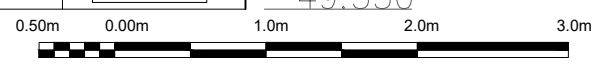

EXISTING AND PROPOSED REAR ELEVATION

SCALE 1:50



	<p>2 magdalen mews back of 164 finchley road london NW3 5HB tel:+44 (0)207 794 1625 fax:+44 (0) 207 794 0296 info@as-studio.co.uk</p>	PROJECT ADDRESS: 1-2 ETON VILLAS, BELSIZE PARK, LONDON, NW3		EXISTING AND PROPOSED REAR ELEVATION		REVISION:	
				DRAWING NO: 302			
				PROJECT STAGE: PLANNING			
				DRAWN: MM	SCALE: 1:50	SIZE: A3	DATE: 06.09.2018

THIS DRAWING AND DESIGN IS THE PROPERTY OF AS-STUDIO LTD AND MUST NOT BE ISSUED, LOANED OR COPIED WITHOUT WRITTEN CONSENT