


EXISTING AND PROPOSED NORTH ELEVATION

SCALE 1:50

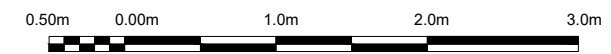

	2 magdalen mews back of 164 finchley road london NW3 5HB tel:+44 (0)207 794 1625 fax:+44 (0) 207 794 0296 info@as-studio.co.uk		PROJECT ADDRESS: 1-2 ETON VILLAS, BELSIZE PARK, LONDON, NW3		EXISTING AND PROPOSED NORTH ELEVATION		REVISION:		
					DRAWING NO: 303				
					PROJECT STAGE: PLANNING				
				DRAWN: MM		SCALE: 1:50		SIZE: A3	
								DATE: 06.09.2018	

THIS DRAWING AND DESIGN IS THE PROPERTY OF AS-STUDIO LTD AND MUST NOT BE ISSUED, LOANED OR COPIED WITHOUT WRITTEN CONSENT