


Display Size	19 Inch
Resolution	1920x1080
Display Area (mm)	408.6x229.6
Aspect Ratio	16:9
Brightness (cd/m2)	450
Colour	16.7M
Viewing Angle	178°
Contrast Ratio	5000:1


8 19" LCD MONITORS SPECIFICATIONS

Display Size	43 Inch
Resolution	1920x1080
Display Area (mm)	942x525
Aspect Ratio	16:9
Brightness (cd/m2)	450
Colour	16.7M
Viewing Angle	178°
Contrast Ratio	5000:1


9 43" LCD MONITOR SPECIFICATIONS

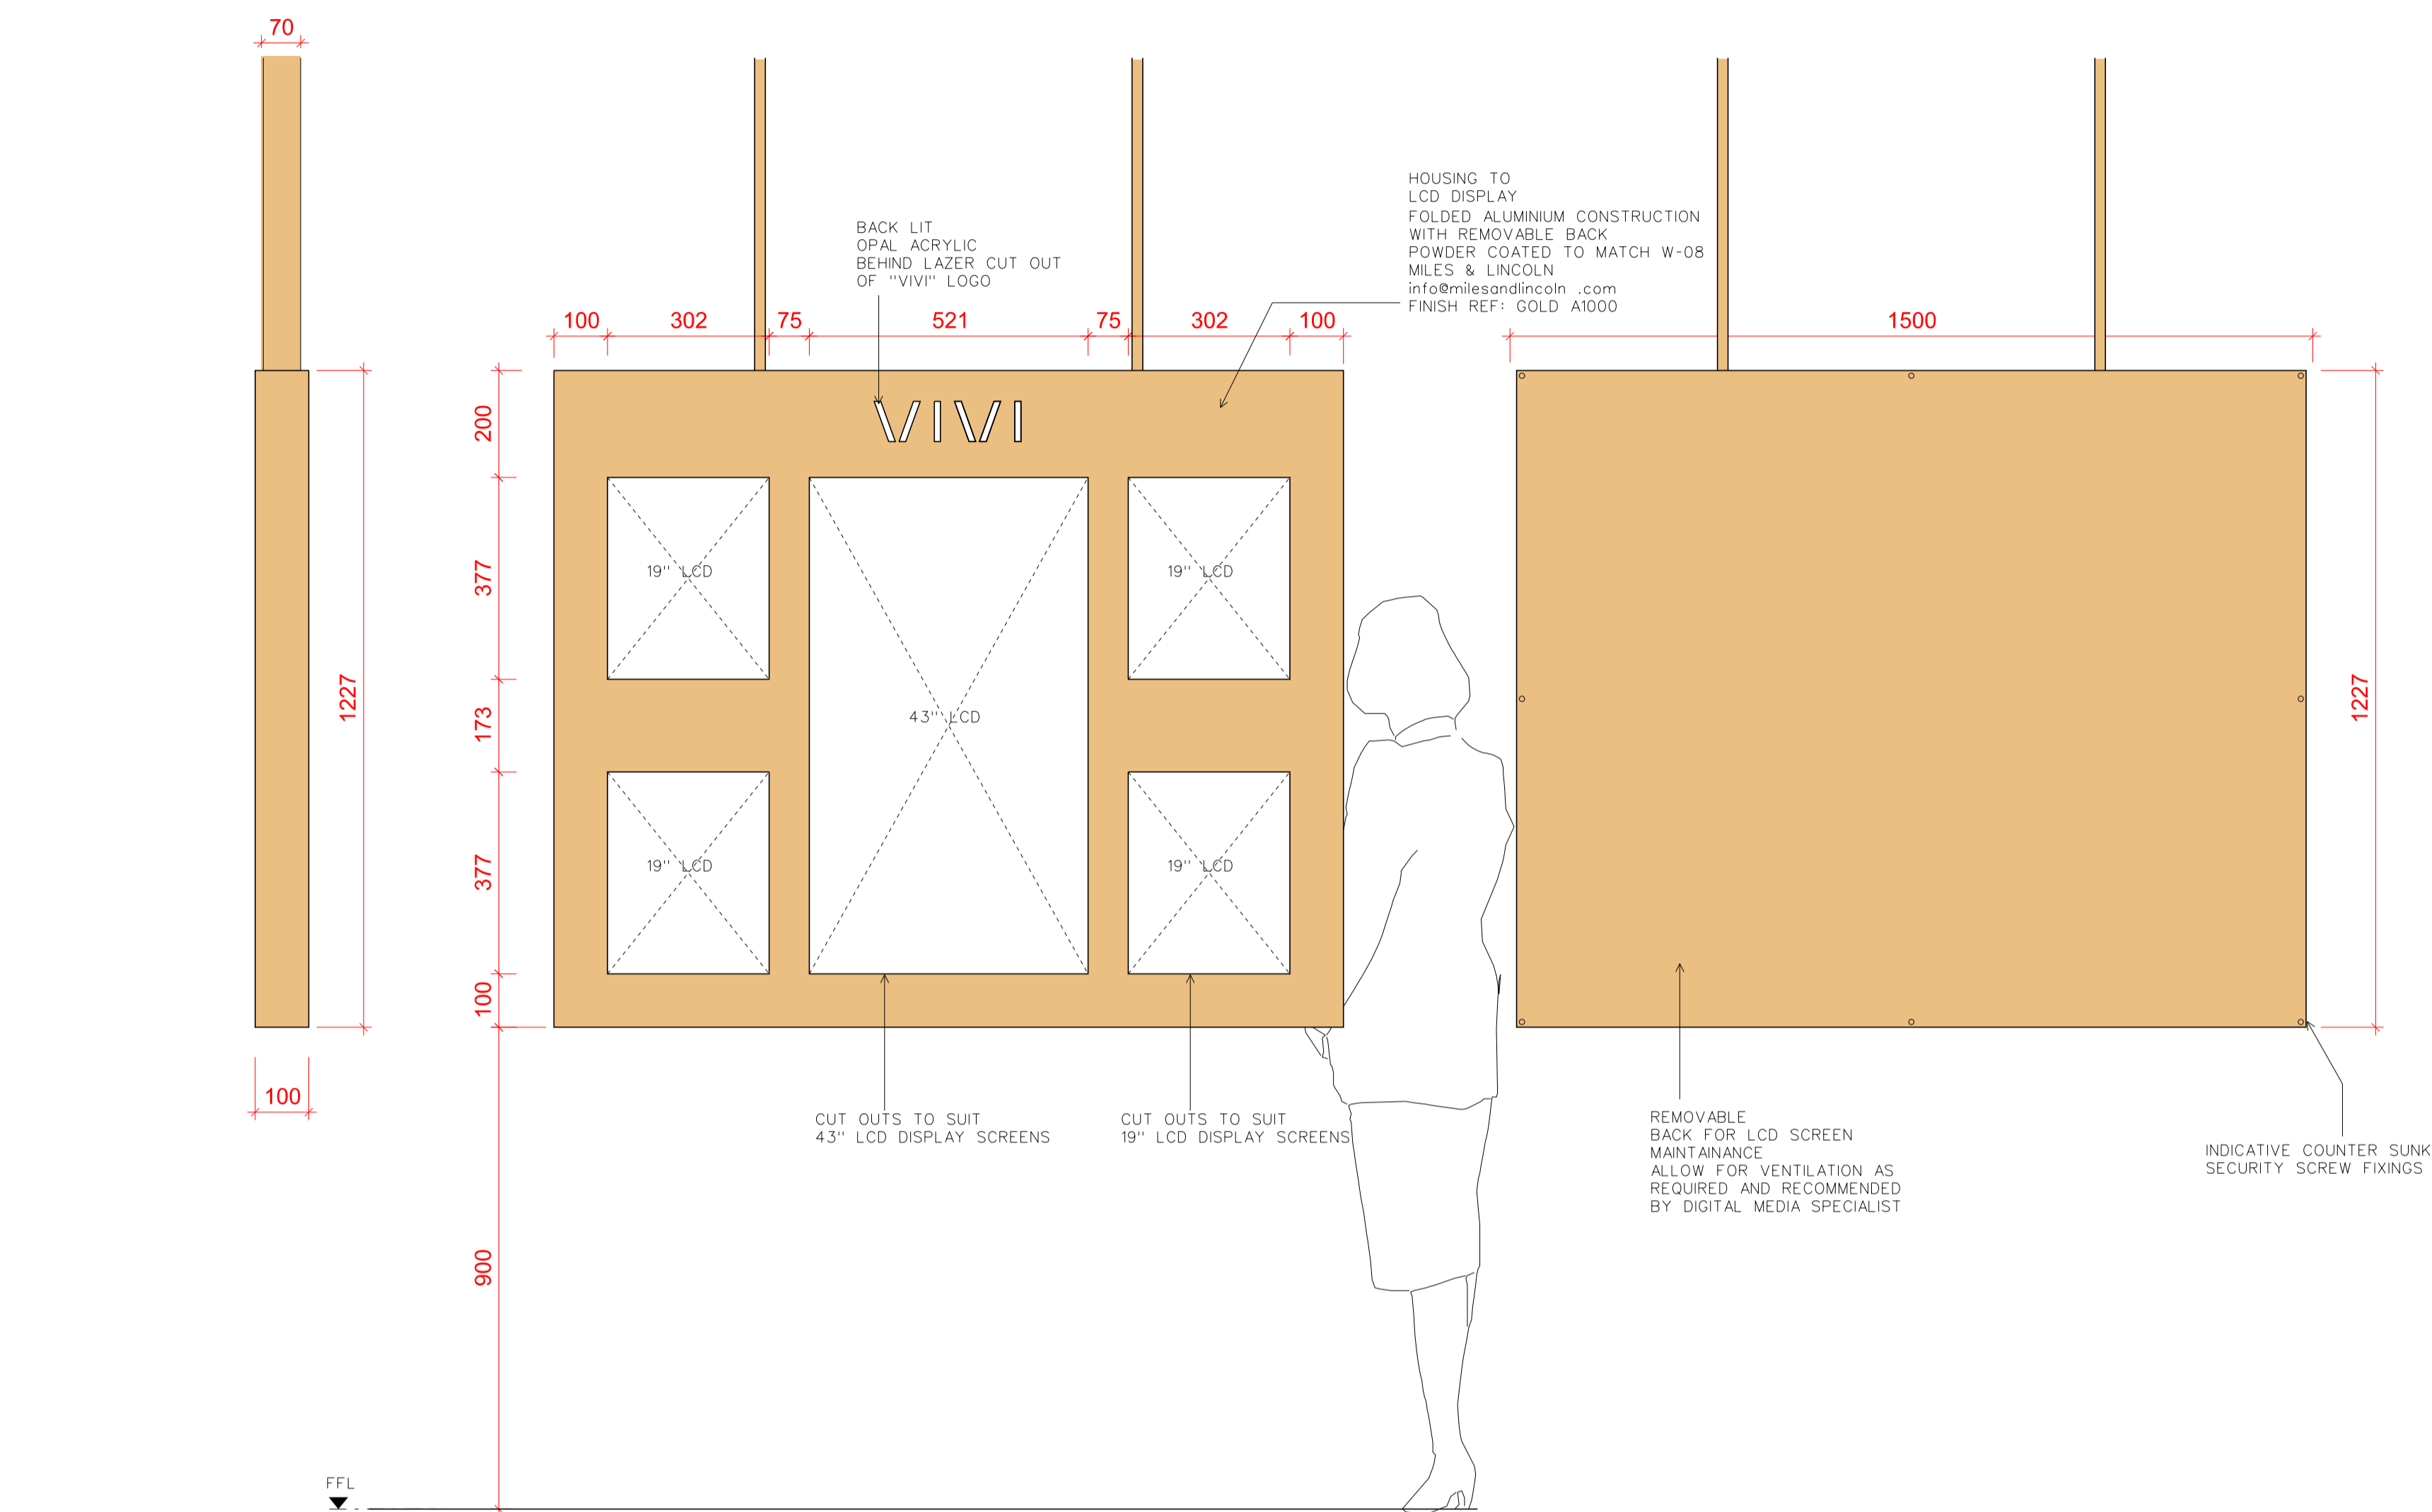


5 ELEVATION 1:10 6 FRONT ELEVATION 1:10 7 REAR ELEVATION 1:10

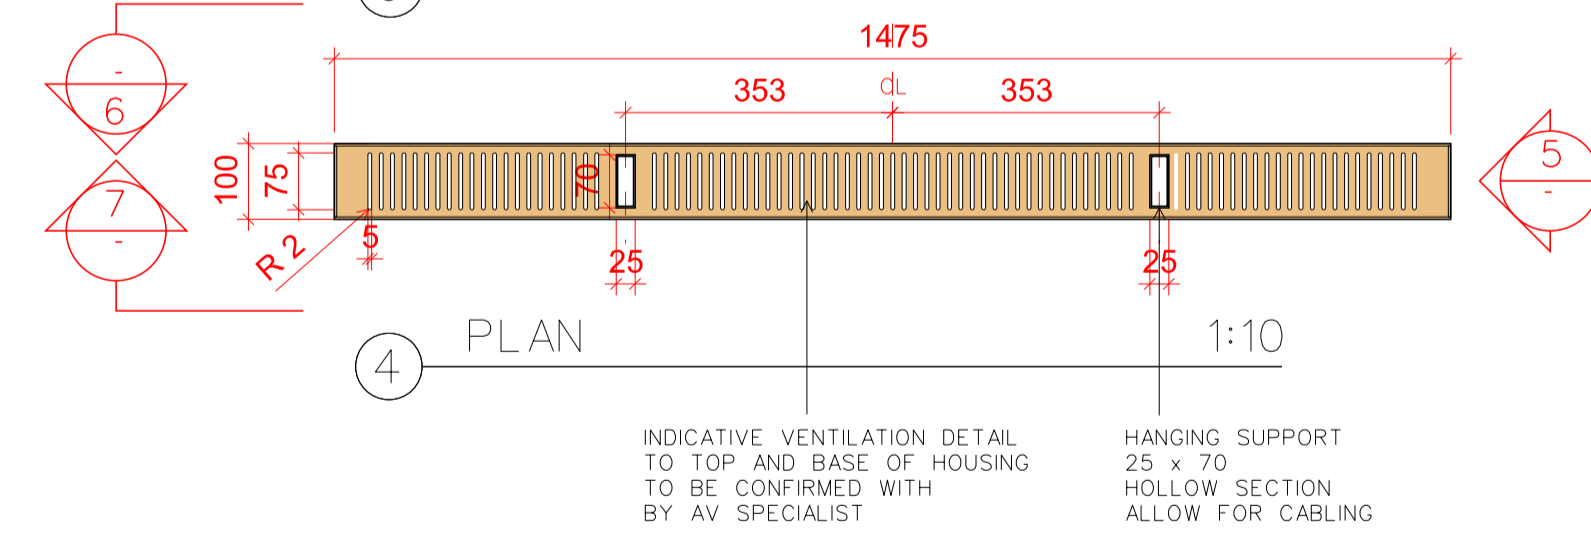

4 PLAN 1:10

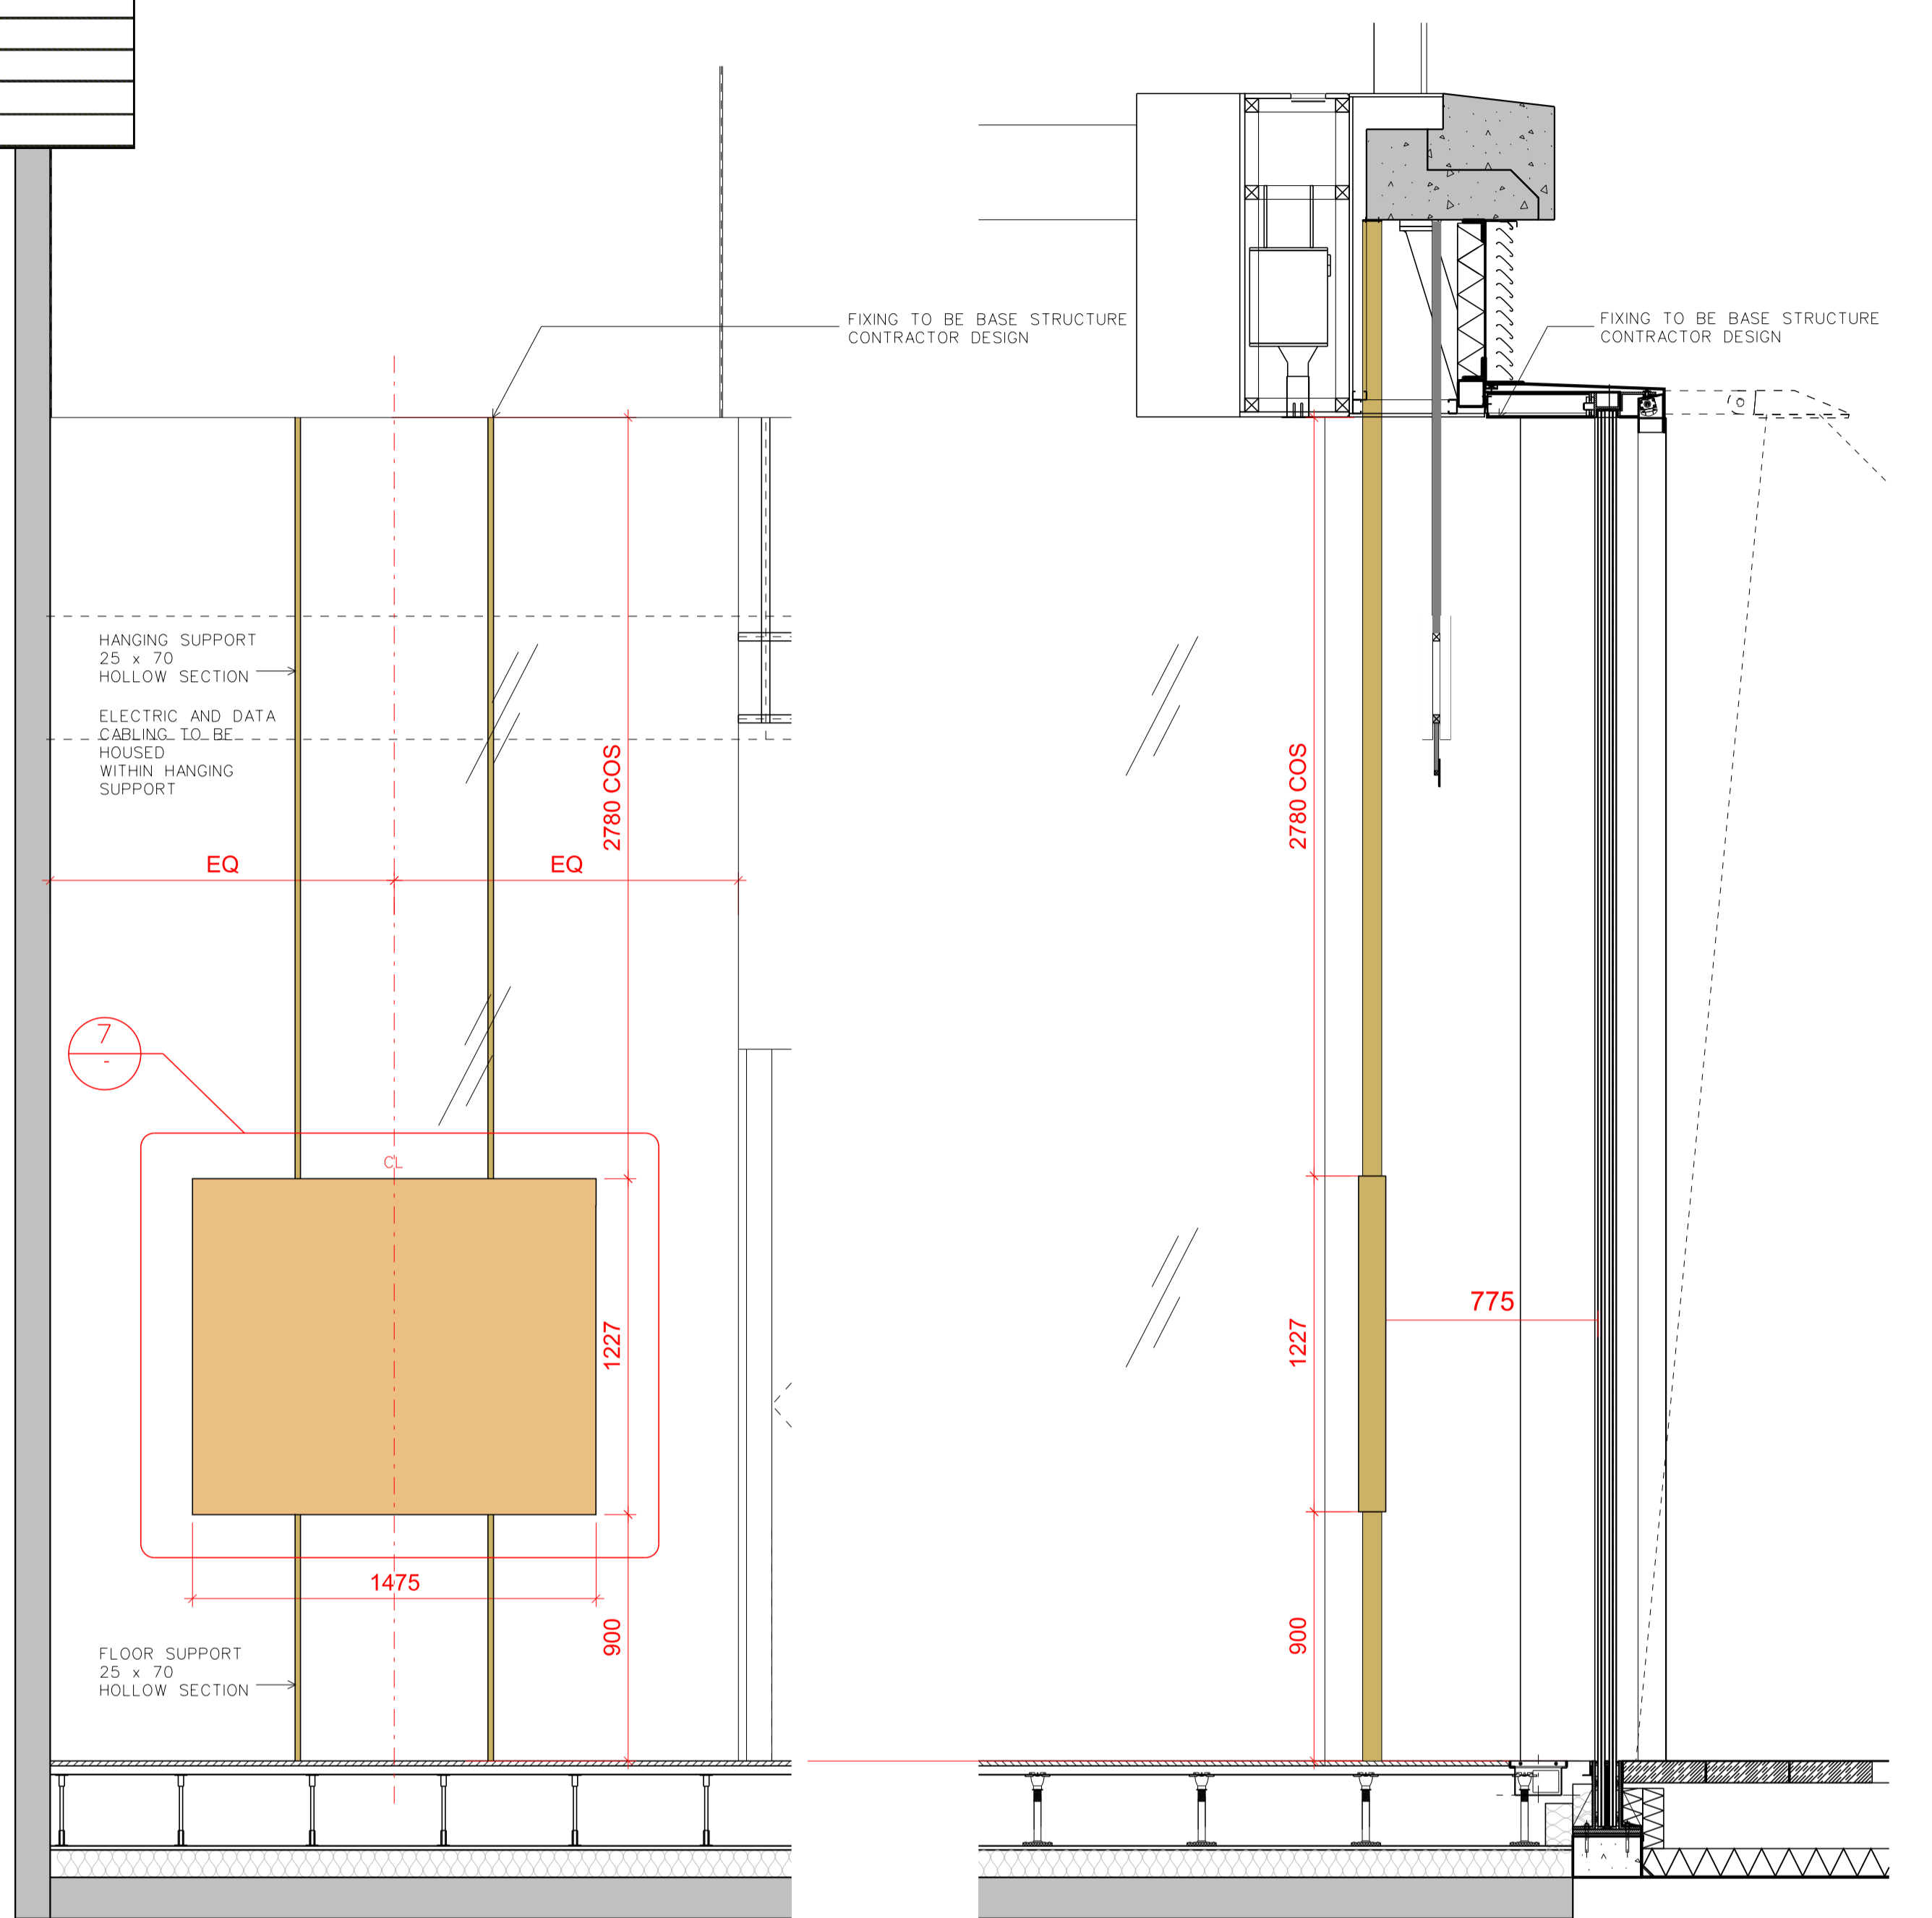

3 SECTION 1:20 2 SECTION 1:20

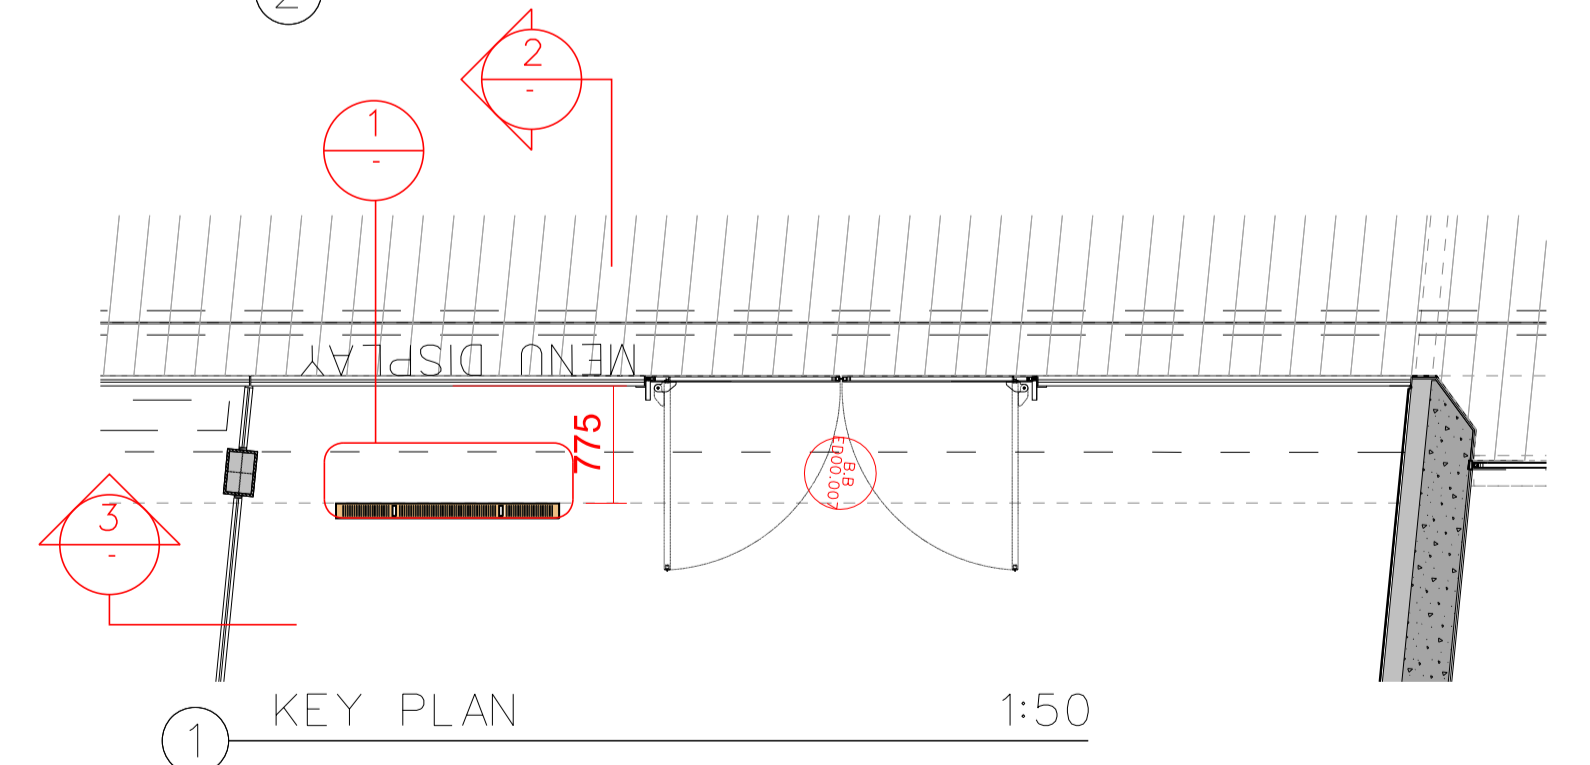

Rev	Date	Reason
	05.07.18	PLANNING - Advertising Consent Application
A	04.09.18	PLANNING - Advertising Consent Application & Listed Building Consent

NOTES

PROJECT	R04 - CENTRE POINT
CLIENT	RHUBARB
DRAWING TITLE	PROPOSED DIGITAL MENU DISPLAY - DETAIL
SCALE	1:5 @A1
JOB NO	2013
DRAWN BY	GY
DRAWING NO	(08)05
REVISION	A
DATE	05.07.18
STATUS	PLANNING