

NEW DOUBLE GLAZED SLIDING WINDOWS. FINISH TO MATCH EXISTING SIDE EXTENSION.

NEW DOUBLE GLAZED CASEMENT WINDOW. FINISH TO MATCH EXISTING SIDE EXTENSION.


NEW DOUBLE GLAZED CASEMENT WINDOW WITH LOWERED CILL TO LEVEL OF ORIGINAL BRICK OPENING. FINISH TO MATCH EXISTING SIDE EXTENSION. Similar permission has been granted at number 20 (ref. 2016/7070/P)

PROPOSED DOUBLE GLAZED FIXED WINDOW. FINISH TO MATCH EXISTING SIDE EXTENSION.



1 PROPOSED THIRD FLOOR PLAN_
SCALE 1:100 @ A3

EXISTING WALLS
NEW WALLS

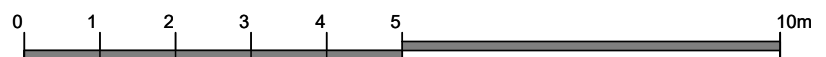

NOTES

Contractors must verify all dimensions on site before any works are commenced.
This drawing remains the property of TWINNING DESIGN LLP and may not be reproduced in any way without prior consent.

TWINNING DESIGN LLP
71-75 Shelton Street
London WC2H 9JQ
T: +44 (0) 20 7267 7517
E: studio@twinningdesign.com
W: twinningdesign.com

Project		1 MEADOWBANK, LONDON NW3 3AY		Client		AW	
Area		MAIN HOUSE					
Description		PROPOSED THIRD FLOOR PLAN					
Project No.	Date	Scale	Drawing No.	CAD File No.	Revision	Drawn by	
1806-DRW	07/18	1:100@A3	GA-PR-PL-05	-	B	EC	