



1 PROPOSED ROOF PLAN\_  
SCALE 1:100 @ A3

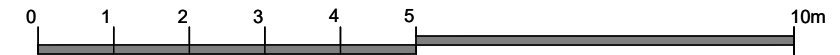

 TWINNING DESIGN LLP 71-75 Shelton Street London WC2H 9JQ T: +44 (0) 20 7267 7517 E: studio@twinningdesign.com W: twinningdesign.com	NOTES	Project		Client		Contractors must verify all dimensions on site before any works are commenced. This drawing remains the property of TWINNING DESIGN LLP and may not be reproduced in any way without prior consent.							
		1 MEADOWBANK, LONDON NW3 3AY		AW									
		Area							MAIN HOUSE				
		Description							PROPOSED ROOF PLAN				
Project No.		Date		Scale		Drawing No.		CAD File No.		Revision		Drawn by	
1806~DRW		07/18		1:100@A3		GA-PR-PL-07		-		C		EC	