


EXISTING - REAR ELEVATION



PROPOSED - REAR ELEVATION

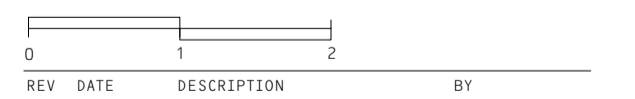

**P08 EXISTING + PROPOSED REAR ELEVATION**  
 DWG NO. : P08  
 REV : -  
 SCALE : 1:50&A1 / 1:100&A3  
 STATUS : PLANNING  
 DATE : 05.10.15  
 BY : AB

31 LEIGHTON GROVE  
 AY Architects  
 Studio 23, 25-27 Bickerton Road, London N19 5J1, UK  
 [t] +44(0)20 7272 8899 [e] info@ayarchitects.com