


NEW WORLD PAYPHONES

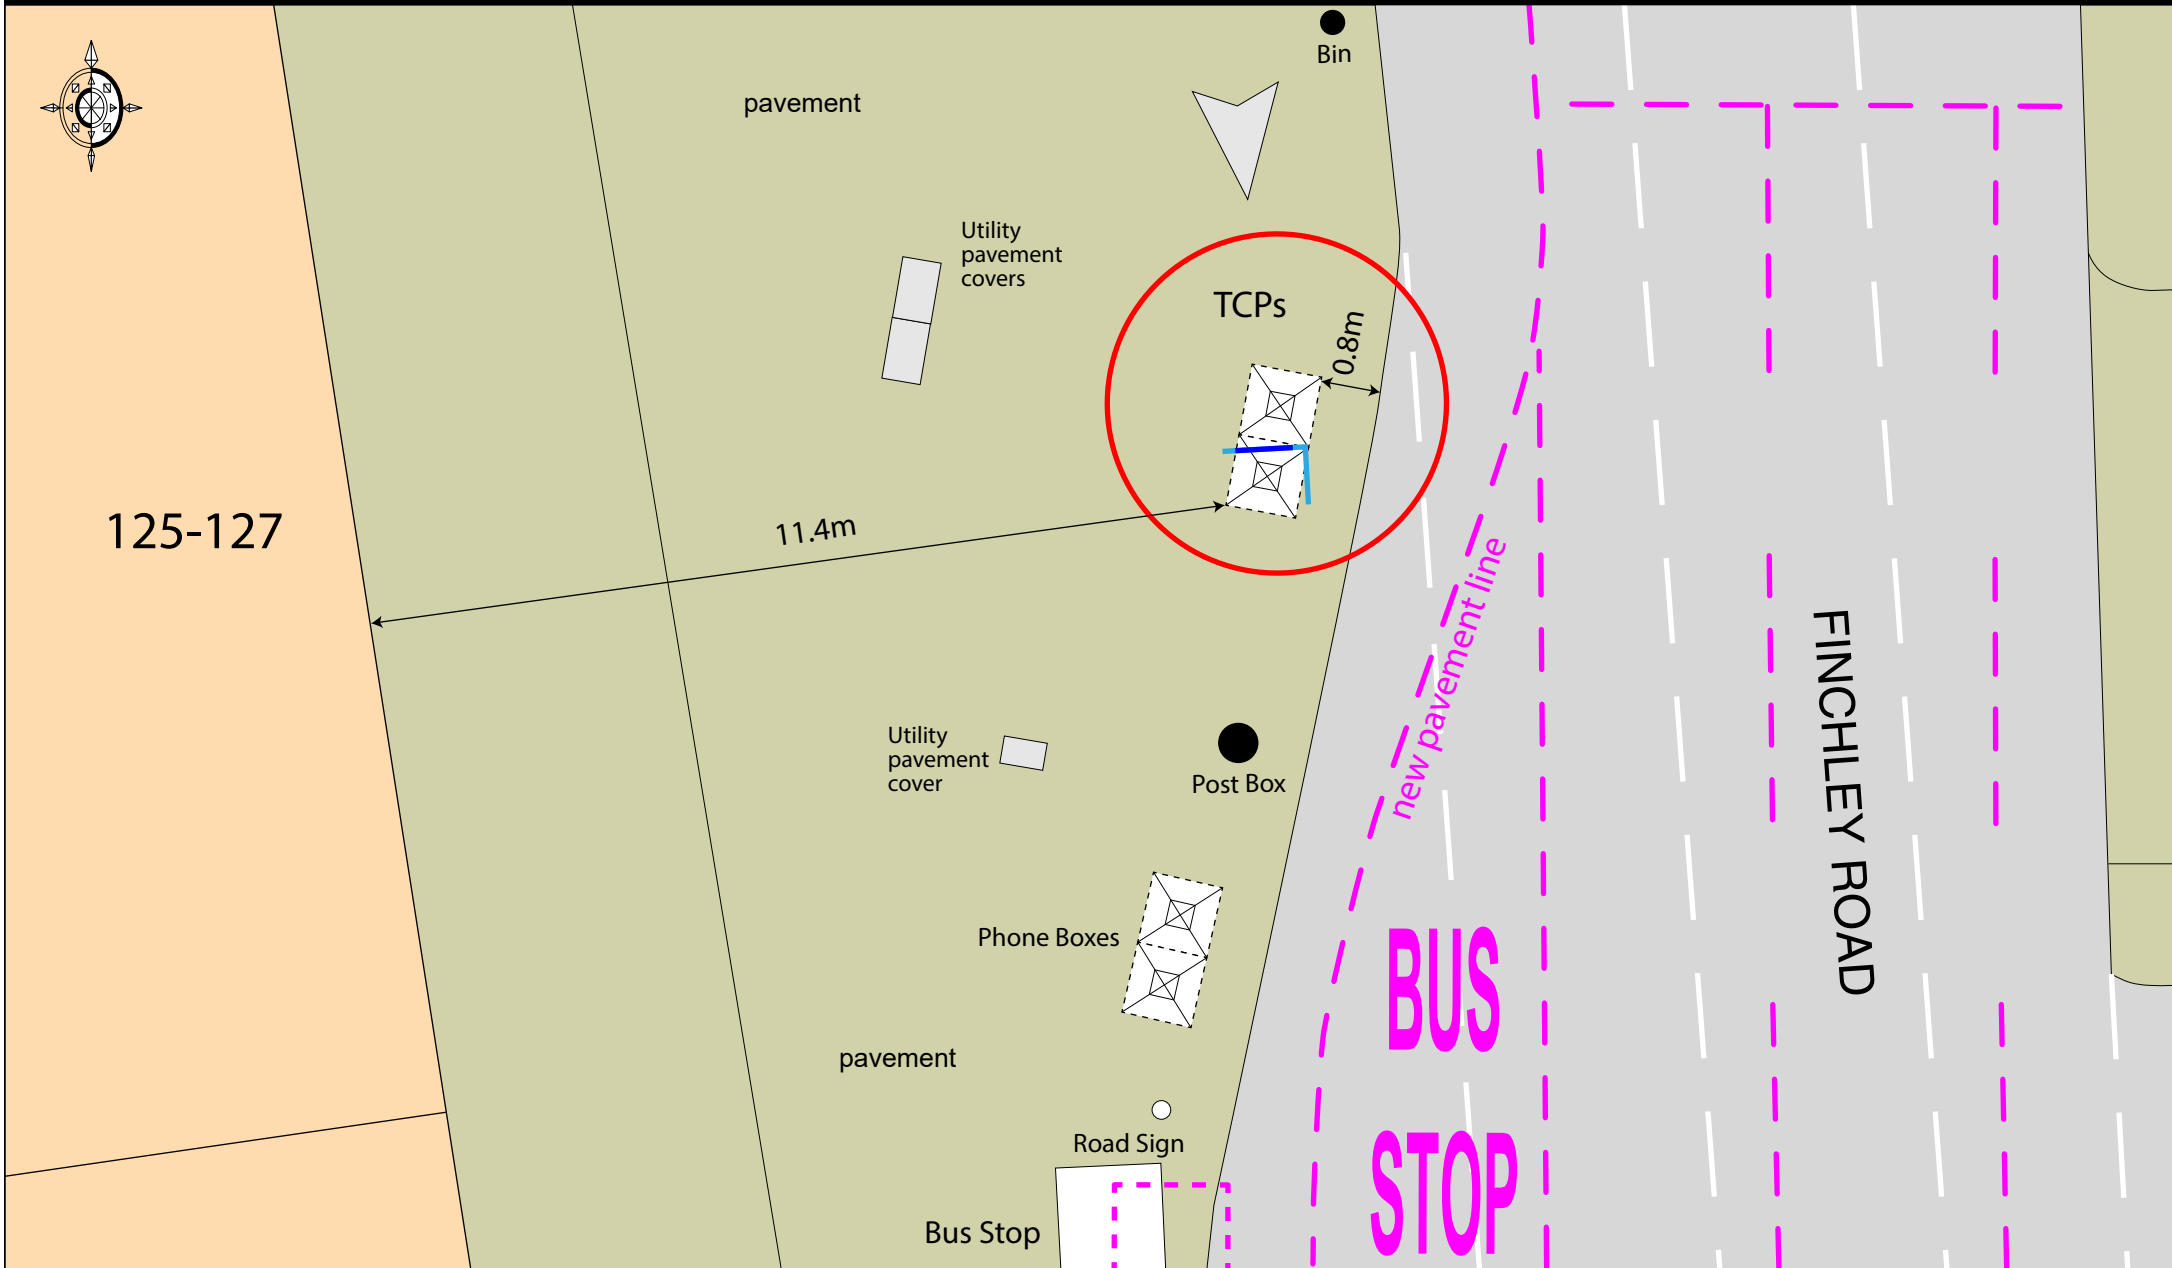

• Existing New World Payphones telephone kiosk



• Proposed replacement Telephone Kiosk incorporating integrated digital advertisement display panel

Site:

Telephone Kiosk outside
125-127 Finchley Road Camden

Title:

Site Plan

Date:

09 August 2018

Dwg. No:

PY3292/019 rev D

Scale: 1:100@A4

0m 2m 4m 6m 8m