




NOTE:
 DO NOT SCALE OFF THIS DRAWING
 CONTRACTOR TO VERIFY ALL DIMENSIONS ON SITE
 CROSS REFER TO ALL RELEVANT SPECIFICATIONS, SCHEDULES,
 DETAILS AND CONSULTANTS DRAWINGS
 THIS DRAWING IS BASED ON SURVEY INFORMATION BY OTHERS

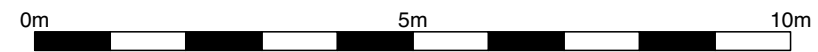

REVISIONS				DRAWING TITLE		
A	section line added	KK	13.07.17	6 & 7 MALL STUDIOS		
B	section line added	KK	03.08.18	NW3 2YS		
C	section label amended	KK	07.08.18	EXISTING ROOF PLAN		
				Scale 1:100 @ A3	No. 1622_E03C	
No.	Description	By	Date	Drawn KK	Checked RN	Date 16.06.17

