


EXISTING FRONT ELEVATION



EXISTING REAR ELEVATION

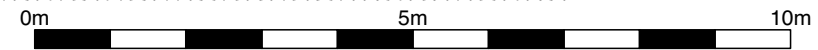

**NOTE:**  
DO NOT SCALE OFF THIS DRAWING  
CONTRACTOR TO VERIFY ALL DIMENSIONS ON SITE  
CROSS REFER TO ALL RELEVANT SPECIFICATIONS, SCHEDULES,  
DETAILS AND CONSULTANTS DRAWINGS  
THIS DRAWING IS BASED ON SURVEY INFORMATION BY OTHERS

REVISIONS				DRAWING TITLE		
A	garden fence height added	KK	13.07.17	<b>6 &amp; 7 Mall Studios NW3 2YS</b>		
				EXISTING Front & Rear Elevation		
				Scale 1:100 @ A3	No. 1622_E04A	
No.	Description	By	Date	Drawn KK	Checked RN	Date 16.06.17

