


**NOTE:**  
 DO NOT SCALE OFF THIS DRAWING  
 CONTRACTOR TO VERIFY ALL DIMENSIONS ON SITE  
 CROSS REFER TO ALL RELEVANT SPECIFICATIONS, SCHEDULES,  
 DETAILS AND CONSULTANTS DRAWINGS  
 THIS DRAWING IS BASED ON SURVEY INFORMATION BY OTHERS

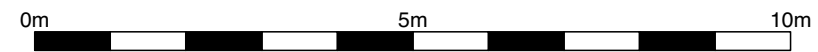

REVISIONS				DRAWING TITLE		
A	information revised	KK	13.07.17	<b>6 &amp; 7 MALL STUDIOS</b>		
B	information amended	KK	30.10.17	<b>NW3 2YS</b>		
C	proposed rooflight amended	KK	26.09.18	PROPOSED ROOF PLAN		
				Scale 1:100 @ A3	No. 1622_P03C	
No.	Description	By	Date	Drawn KK	Checked RN	Date 16.06.17

