


Bucks Head

Buck Street

Buck Street Market Site

190 Camden High Street

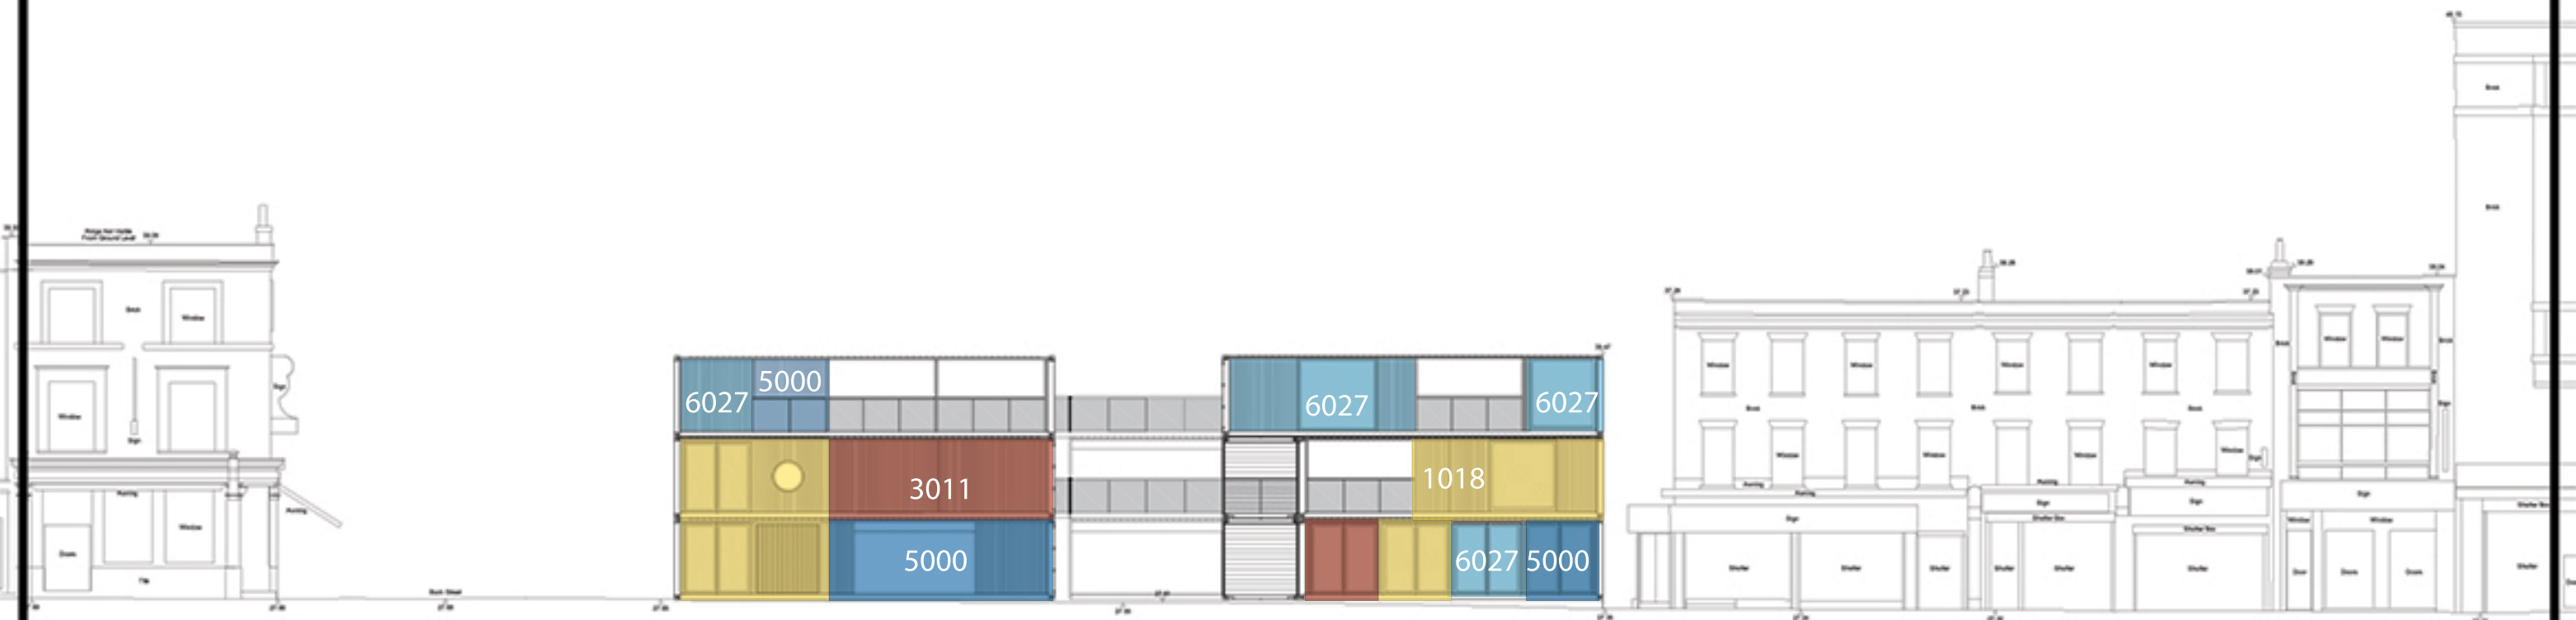

Urban Space Management

Trinity Buoy Wharf
64 Orchard Place
London E14 0JW
tel 0207 7515 7153
fax 0207 7531 9786
www.containercity.com

job

Buck Street Market

for

drawing name

West elevation
in context

drawing no

USM BSM 013D

revision

scale
1/200

paper size
A3

date
13.07.18

drawn by
DC