


The remaining 7 roof lights in this location (shown dashed) are to be removed and roof made good.

PROPOSED ROOF PLAN
1:100@A3

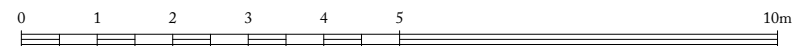

Ben Pentreath <small>3 Lamp Office Court Lamb Conduit Street London WC1N 3NF T +44 (0) 20 7430 2424 benpentreath.com</small>	
PROJECT:	4 LAMP OFFICE COURT
TITLE:	PROPOSED ROOF PLAN
DRAWING NO: A-100	REV. NO:
SCALE: 1:100 @ A3	DRAWN BY: PWD
DATE: 23/10/2018	CHECKED BY: MU
<small>All dimensions to be checked on site. All designs © Ben Pentreath Ltd 2018. Not to be reproduced without permission</small>	