


GROUND FLOOR

FIRST FLOOR

ROOF PLAN

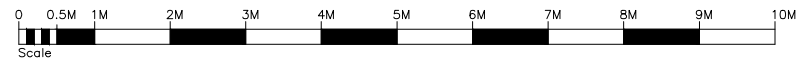

18.10.31_Rev A_ Section A-A added

PROJECT 1 Reeds Place Camden London NW1 9NA	TITLE Existing	DATE 28.07.18	SCALE 1:100@A3
	DWG Plans	STATUS Planning	
	DWG NO 101	-	REV A