


EXISTING FIRST FLOOR PLAN

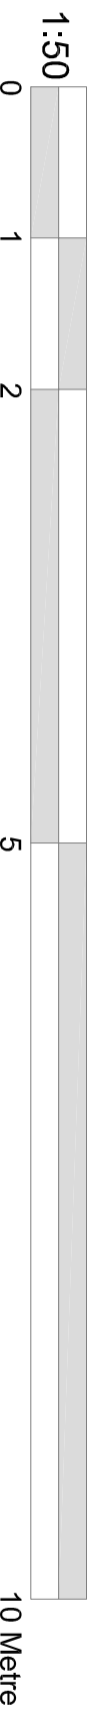

CRAFTED SPACES
 ARCHITECTURE + URBANISUM
 DESIGNING WITH SOCIAL ECONOMIC & ENVIRONMENTAL SUSTAINABILITY
 (N) 0793888297

Applicant:
 MR SAHNI

Job Title:
 9 KINGSCROFT ROAD, KILBURN, NW2 3QE

Drawing Title:
 EXISTING FIRST FLOOR PLAN

Scale:	Drawing No.	Print Size	Revision
1:50	PA-1830-02	A3	

Drawing Status:
 FOR PRE APPLICATION ADVICE