


**PROPOSED FIRST FLOOR PLAN**

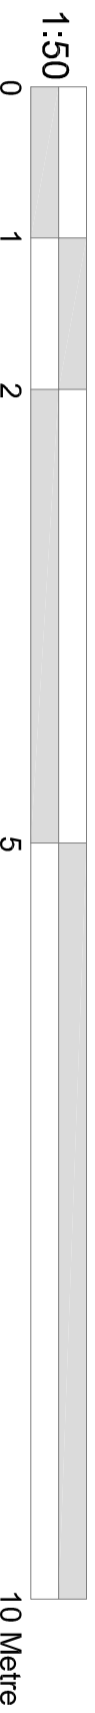

**CRAFTED SPACES**  
 ARCHITECTURE + URBANISUM  
 DESIGNING WITH SOCIAL ECONOMIC & ENVIRONMENTAL SUSTAINABILITY  
 (M) 0793888297

Applicant:  
**MR SAHNI**

Job Title:  
**9 KINGSCROFT ROAD, KILBURN, NW2 3QE**

Drawing Title:  
**PROPOSED FIRST FLOOR PLAN**

Scale:	Drawing No.	Print Size	Revision
1:50	PA-1830-08	A3	

Drawing Status  
**FOR PRE APPLICATION ADVICE**