


PROPOSED THIRD FLOOR PLAN

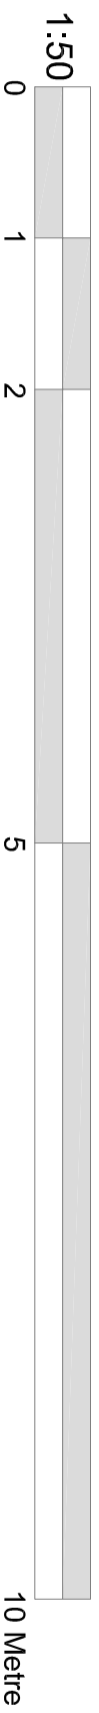

CRAFTED SPACES
 ARCHITECTURE + URBANISUM
 DESIGNING WITH SOCIAL ECONOMIC & ENVIRONMENTAL SUSTAINABILITY
 (N) 0793888297

Applicant:
MR SAHNI

Job Title:
9 KINGSCROFT ROAD, KILBURN, NW2 3QE

Drawing Title:
PROPOSED THIRD FLOOR PLAN

Scale:	Drawing No.	Print Size	Revision
Date: 15/07/2018	PA-1830-10	A3	

Drawing Status
FOR PRE APPLICATION ADVICE