


## PROPOSED ROOF PLAN

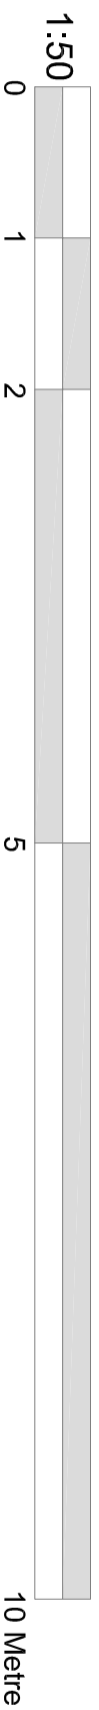

**CRAFTED SPACES**  
ARCHITECTURE + URBANISUM  
DESIGNING WITH SOCIAL ECONOMIC & ENVIRONMENTAL SUSTAINABILITY  
(N) 0793888297

Applicant:  
**MR SAHNI**

Job Title:  
**9 KINGSCROFT ROAD, KILBURN, NW2 3QE**

Drawing Title:  
**PROPOSED ROOF PLAN**

Scale:	Drawing No.	Print Size	Revision
Date: 15/07/2018	PA-1830-11	A3	

Drawing Status  
**FOR PRE APPLICATION ADVICE**