


PROPOSED EAST ELEVATION

NEW ENTRANCE TO UNIT 9



EXISTING EAST ELEVATION

Revisions					Revisions						
Rev	Date	By	Description	Checked	Approved	Rev	Date	By	Description	Checked	Approved
P1	18.11.17	ABF	DP&T Preliminary Issue	LP	RB						

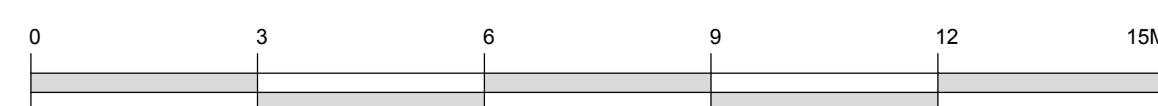

A1

Client Sign Off	Architect/Original:	Unit 1182, Stamford Works, 3 Gillet Street, London N16 8JH	Do not scale. All dimensions to be checked on site. This drawing is copyright.
	Client:	Platinum Land	
	Project:	Belsize Park Firestation	Date of Origin: 28.11.17
	Project:	8 Quercet House, 1 Duke of York Square, Kings Road, London, SW3 4LX	Drawn By: ABF
	Drawing Title:	Proposed and Existing East Elevation	Scale: 1:100
	Drawing Number:	BFS THA PR AL 330 P1	Revision: Planning