



**WEST ELEVATION**


**EXISTING ELEVATIONS**

**107 HIGHGATE WEST HILL LONDON N6 6AP**

**FOR KATE POCOCK**

**SCALE: 1:50 at A3**

**DATE: 2018**

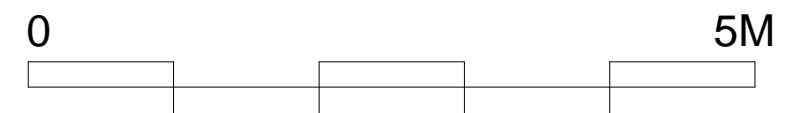

John Senter Architect: [johnsenterarchitect@gmail.com](mailto:johnsenterarchitect@gmail.com)

**DRAWING No: 107 HWH/Ex.E-06**