
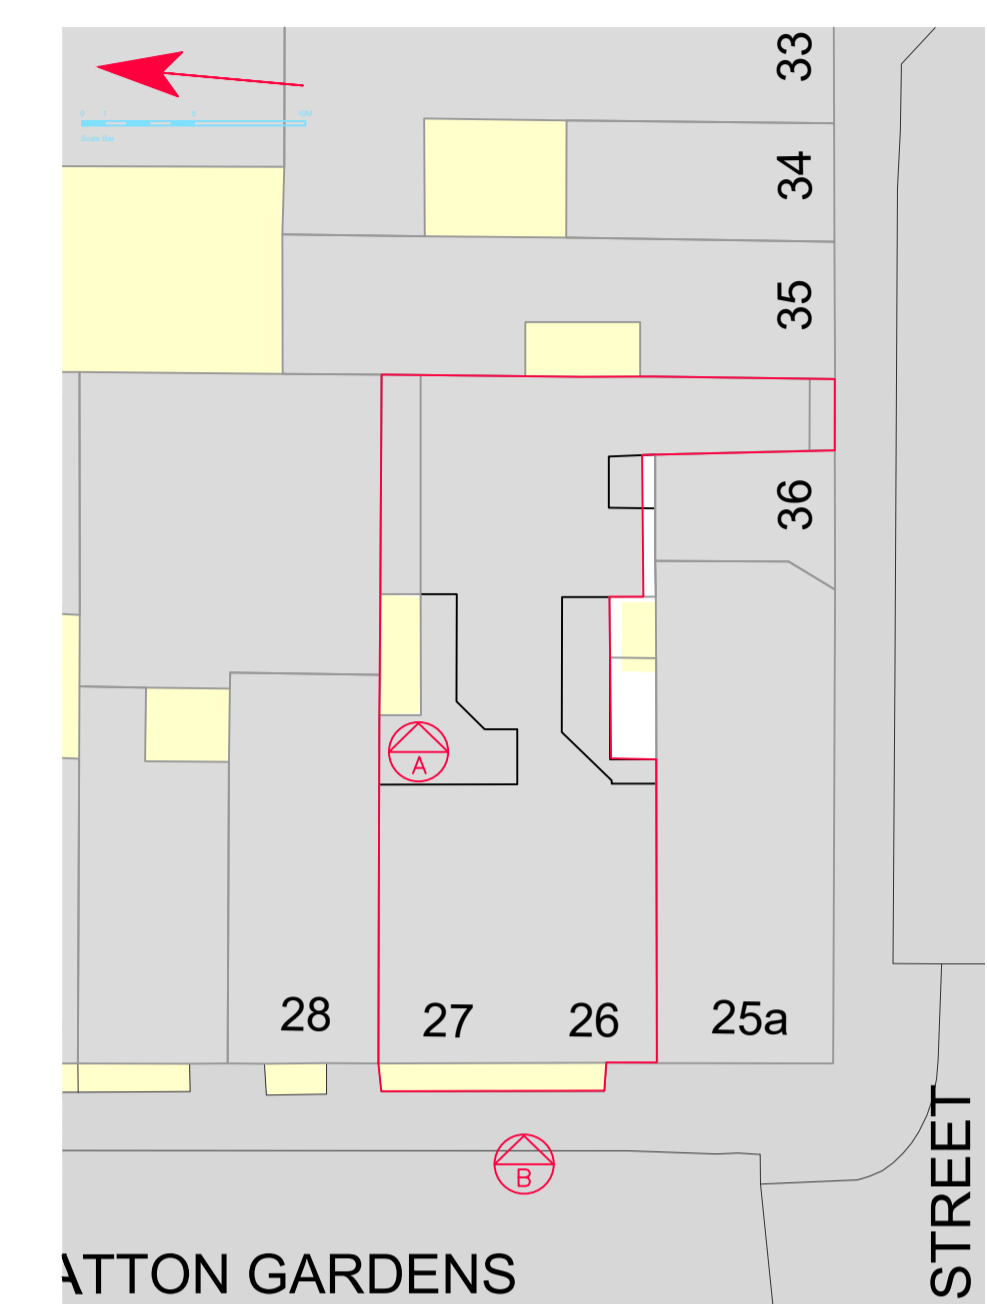
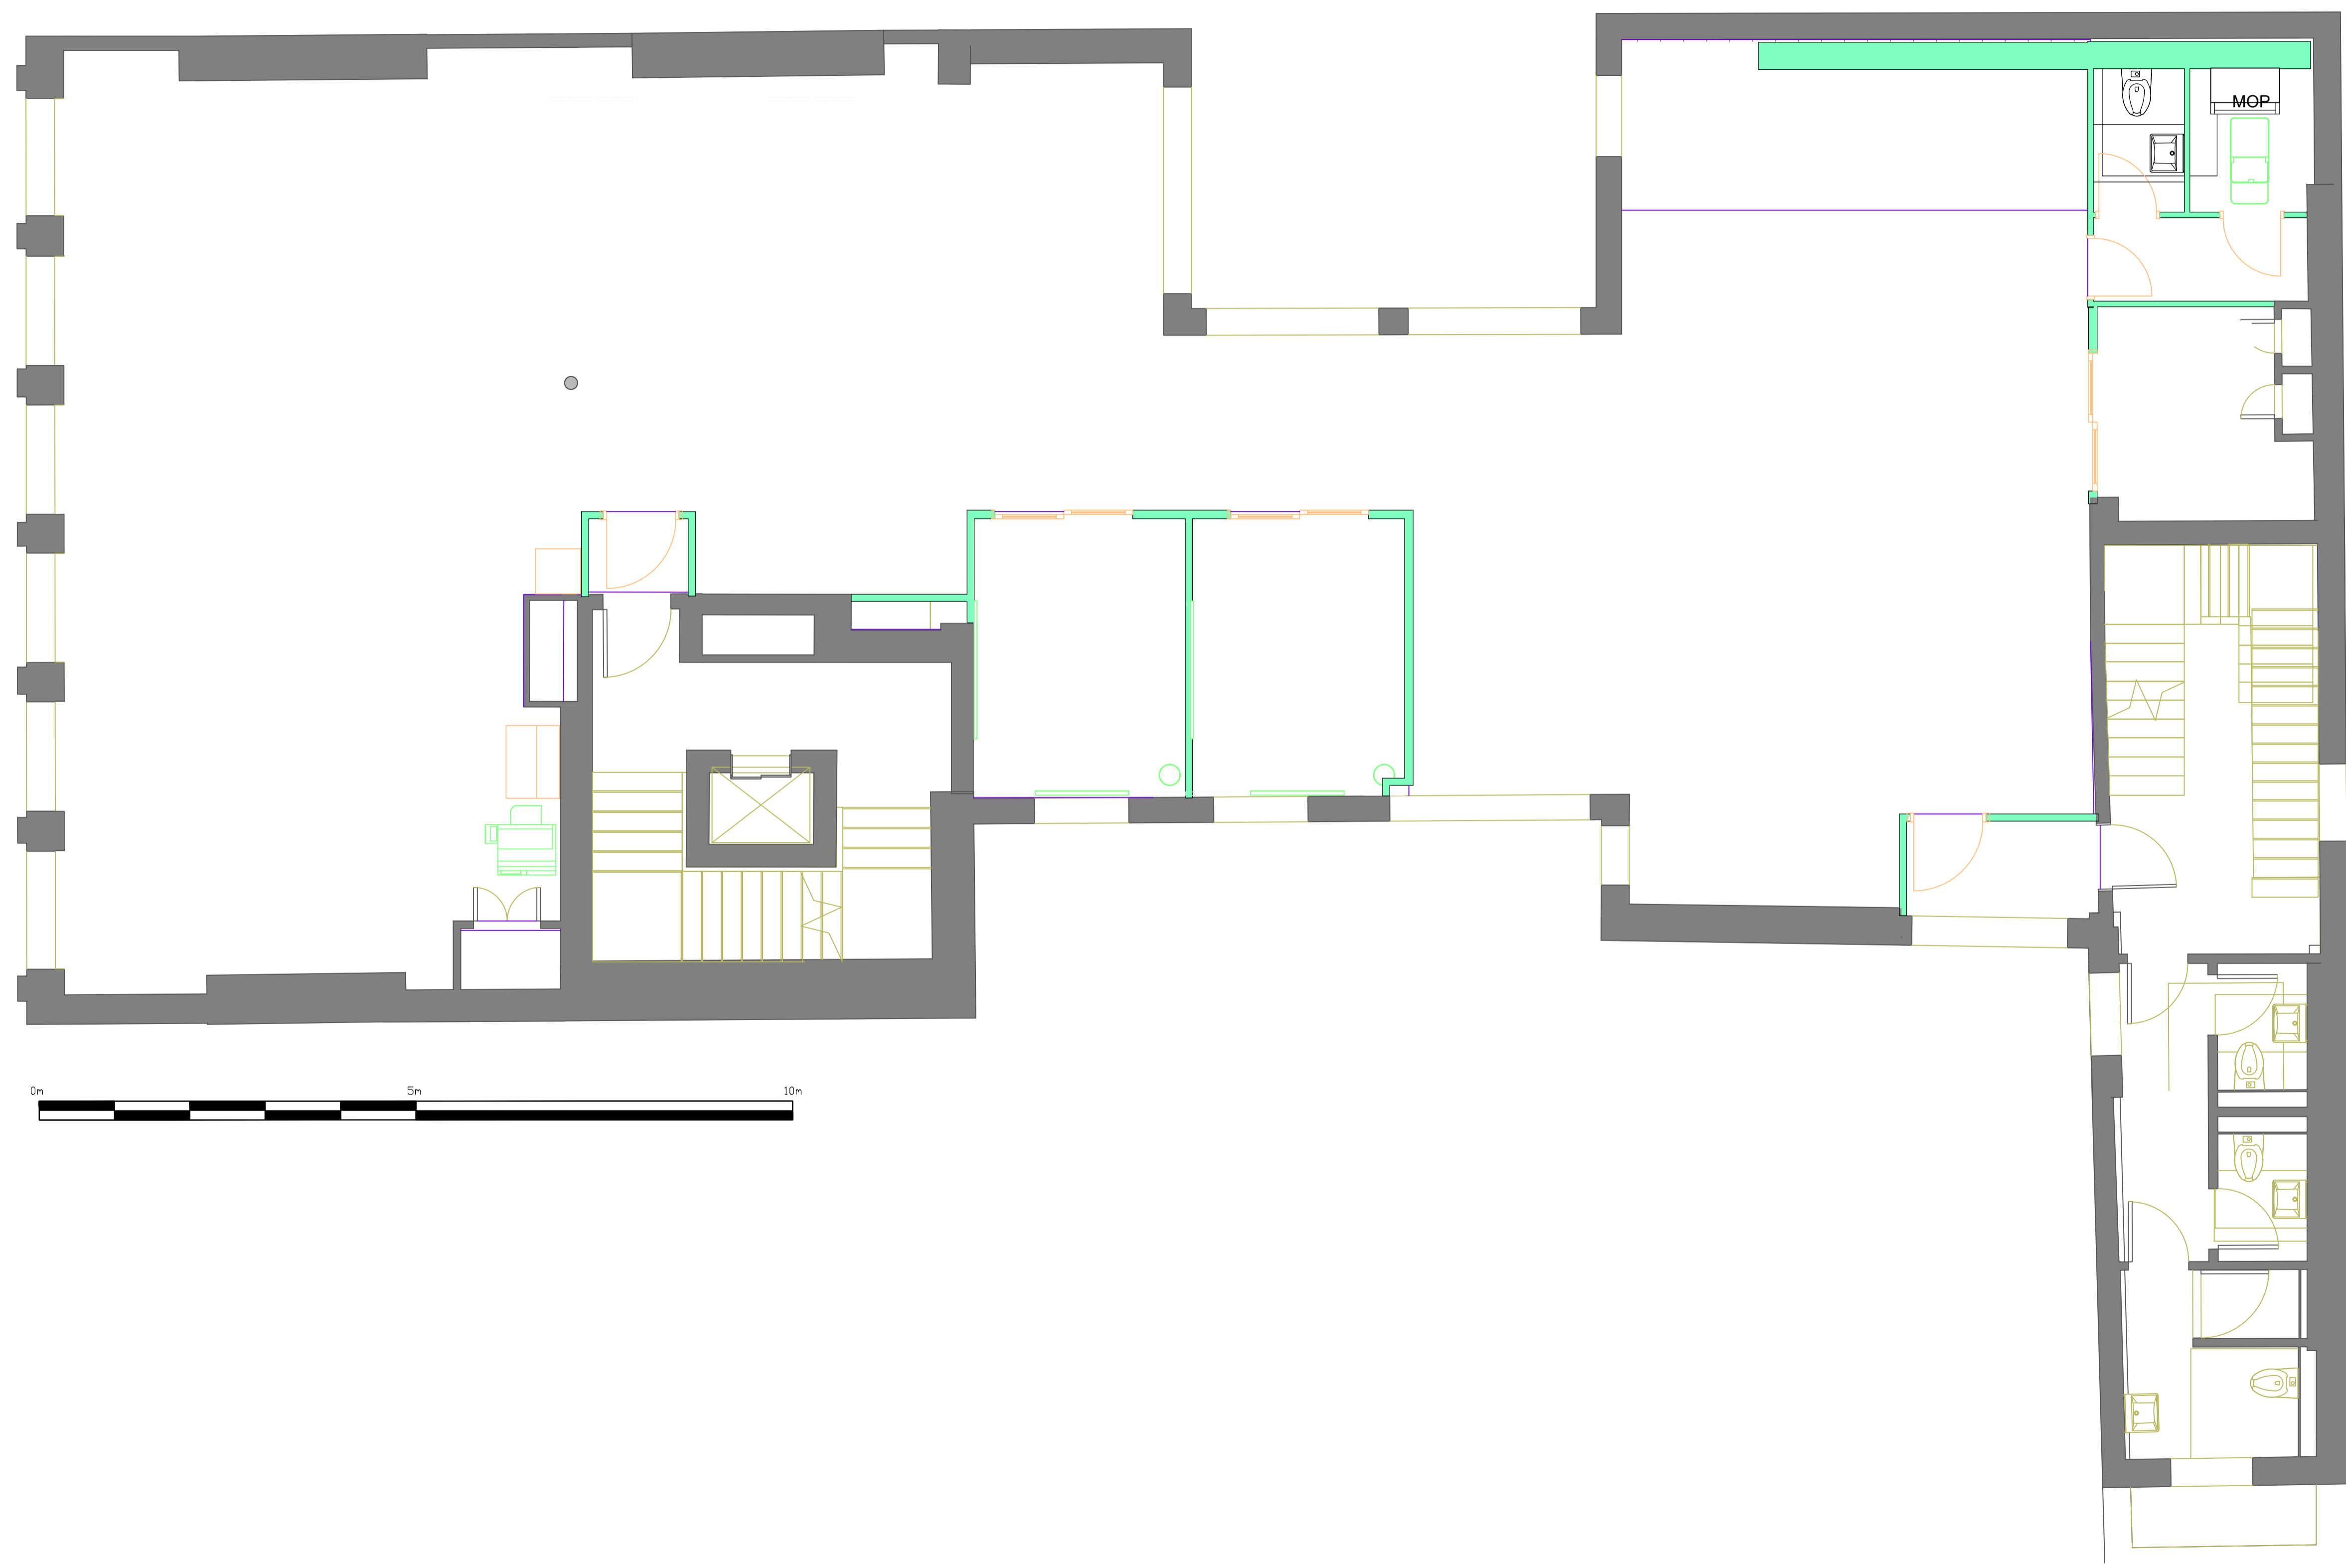


© TSK Group Ltd, 2018. All rights reserved.
 The information contained within this media is and shall at all times remain the property of TSK Group Ltd (TSK). It is provided to you only for those purposes which are specified by TSK on or before the time of disclosure and for no other purposes whatsoever. Unless TSK specifically agrees otherwise in writing, you agree EXPRESSLY AND EXCLUSIVELY to use the information for purposes other than those agreed in advance by TSK. (ii) copying, photocopying or otherwise reproducing this information; (iii) amending, altering or changing the information; and (iv) distributing or transmitting it to any other person or entity, in each case whether in whole or in part and in whatever media. The information contained within this media is for guidance only. Whilst TSK uses its reasonable endeavours to provide accurate information it gives no warranty or guarantee of such and hereby expressly excludes all express and implied warranties and all liability in respect thereof. Furthermore, TSK accepts no responsibility for the accuracy of any information provided by third parties.

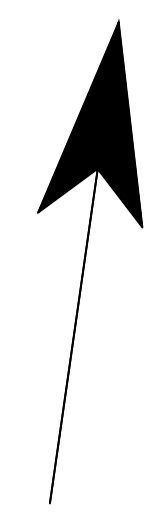

HATTON GARDENS
 Site Plan NTS

Existing Typical Plan

for approval

revision	description	drawn by	checked by	project director
	brief			
	client			
	location	We Work 26 Hatton Garden London		
	drawn by	W.S.	checked by	P.S.C.
	scale	1:100	sheet size	A1
	building surveyed by TSK		by	
	date			
	no dimensions to be scaled from this drawing unless otherwise stated. all dimensions to be checked on site.			
	drawing title			
	Existing Typical Plan			
	drawing no.	54835 - TYP-PL08		revision
	TSK			
	The TSK Group Ltd E: solutions@tskgroup.co.uk W: www.tskgroup.co.uk			
	Manchester M50 2JW T: 44(0)161 872 0298	London EC1N 8TE T: 44(0)20 3761 7461		
	critical design control points: <input type="checkbox"/> check 1 <input type="checkbox"/> check 2 <input type="checkbox"/> check 3			