


01 Rear Elevation  
 JTH02\_P132 SCALE 1:100@A3

**LIGHTING MARKUP**

**General Notes:**  
 This drawing is copyright of Matthew Allchurch Architects Limited

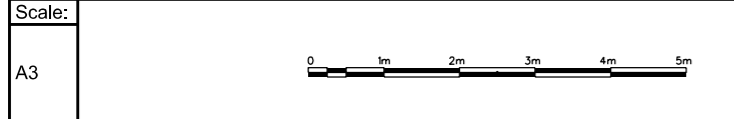

P03	PV's & chimneys added. Staircase window omitted. Re-issued for Planning.	11.04.18	JGW	MA
P02	Amended in response to LBC comments	03.11.17	ODP	MA
P01	Issue for planning	04.08.17	JGW	MA
Rev:	Description:	Date	Drn by:	Ckd by:

Client: <b>Barhos Developments Ltd.</b>				
Project Name: <b>10-11 King's Mews</b>				
Drawing Title: <b>Proposed Rear Elevation</b>				
Project No:	Drawing No:	Revision:	Scale:	Date:
JTH02	P132	P03	1:100 @ A3	04.08.17
Drawn By:	Checked By:	Status:		
JGW	VP	<b>Planning</b>		

the boathouse design studio  
 27 ferry road teddington tw11 9nn  
 t: 020 8973 0050  
 e: info@maa-architects.com  
 w: www.maa-architects.com