


SITE LOCATION PLAN

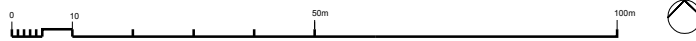

1:1250 @ A4

| | | | | | | |
|-----|-------------|------|---|---|--|--|
| Rev | Description | Date |  Mermaid House, 2 Puddle Dock, Blackfriars, London, EC4V 3DB T: +44 (0)20 7332 2888 E: mail@openlondon.uk.com W: www.openlondon.uk.com | Job Title Survey Drawing Title Proposed Site Plan Project Address 7-9 Robin Grove Highgate, London N6 | Purpose of Issue | |
| | | | | | Site Location Scale 1:500@A4 Date 16/11/18 Revision P1 | Job Number 17031 Drawing Number 100 |