


2 LOWER GROUND FLOOR REFLECTED CEILING PLAN
Scale: 1:50

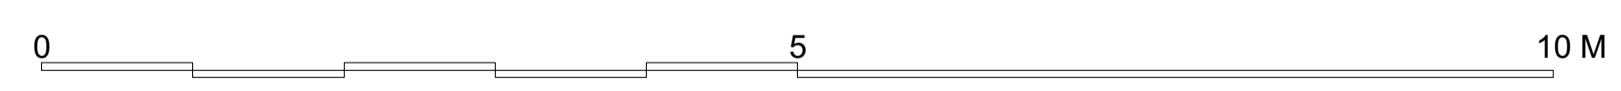

PROPOSED

<p>GENERAL NOTES</p> <p>(01) DO NOT SCALE FROM THIS DRAWING. USE FIGURED DIMENSIONS ONLY. ALL DIMENSIONS AND LEVELS TO BE CHECKED ON SITE PRIOR TO CONSTRUCTION WORK COMMENCING.</p> <p>(02) ALL DRAWINGS TO BE READ IN CONJUNCTION WITH DESIGNERS PACKAGE SPECIFICATION AND ASSOCIATED DOCUMENTS.</p> <p>(03) ALL DRAWINGS TO BE READ IN CONJUNCTION WITH CONSULTANTS DOCUMENTATION. ANY DISCREPANCIES BETWEEN CONSULTANTS DOCUMENTS TO BE REPORTED TO THE DESIGNER BEFORE ANY WORK COMMENCES.</p> <p>(04) THIS DRAWING SHOWS THE DESIGN INTENT, THE CONTRACTOR SHALL BE RESPONSIBLE FOR THE DETAILED CONSTRUCTION DESIGN AND DETAIL, SUITABILITY OF MATERIALS AND STRUCTURAL STABILITY OF ALL ITEMS SHOWN ON THIS DRAWING.</p>		<p>(05) CONSTRUCTION DRAWINGS TO BE SUBMITTED BY CONTRACTOR TO DESIGNER FOR COMMENT PRIOR TO MANUFACTURE.</p> <p>(06) IT IS THE CONTRACTOR'S RESPONSIBILITY TO ENSURE THAT THE WORK COMPLY WITH ALL LOCAL & STATUTORY REGULATIONS AND THAT EQUIPMENT, PRODUCTS, MATERIALS AND WORKMANSHIP ARE SUITABLE.</p> <p>(07) THE CONTRACTOR SHALL BE RESPONSIBLE FOR CONSULTING WITH PROFESSIONAL ENGINEERS WHERE NECESSARY WITH REGARD TO STRUCTURAL INTEGRITY, MECHANICAL, ELECTRICAL, PLUMBING AND ANY OTHERS REQUIRED.</p>		<p>STATUS</p> <p>SCHEME DESIGN</p> <p>DESIGNER</p> <p>HARACLARK</p>		<p>SITE</p> <p>PACCAR GALLERY, BRITISH LIBRARY</p> <p>CLIENT</p> <p>THE BRITISH LIBRARY</p> <p>PROJECT</p> <p>PACCAR GALLERY DIVISION</p>		<p>DRAWING TITLE</p> <p>REFLECTED CEILING PLAN</p> <p>SCALE: 1:75 / 1:150</p> <p>PAPER SIZE: A1 / A3</p> <p>DRAWN BY: DATE: 2018 01 23</p> <p>CHECKED BY: DATE:</p> <p>APPROVED BY: DATE:</p> <p>PROJ. TITLE: PDV</p> <p>PKG. NO.: 0133</p> <p>STAGE: -</p> <p>DRAWING NO.: P-0113</p> <p>REVISION: A</p>									
<p>AMENDMENTS</p> <table border="1"> <thead> <tr> <th>REV</th> <th>DATE</th> <th>NAME</th> <th>SUBJECT</th> <th>CHECKED</th> </tr> </thead> <tbody> <tr> <td>A</td> <td>29.11.18</td> <td>R.C.</td> <td>LBC SUBMISSION</td> <td></td> </tr> </tbody> </table>				REV	DATE	NAME	SUBJECT	CHECKED	A	29.11.18	R.C.	LBC SUBMISSION		<p>COPYRIGHT NOTICE © Copyright 2018</p>			
REV	DATE	NAME	SUBJECT	CHECKED													
A	29.11.18	R.C.	LBC SUBMISSION														