


Scale Bar
Metres

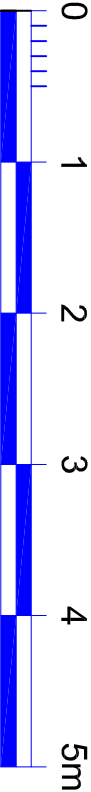

Ref.	Date	Revision	Preliminary Drawing		
	Sep 18				
Proposed Roof Plan			Dwg. No.	Rev.	
			P004	C	
Scale 1:50 @ A3			Job No.		
			Drn. By R.D.	218225	
Client			Chkd. By M.F.		
Anne Herd					
Project					
13 Fitzroy Road, London					
<div><div>FIDLER ASSOCIATES LTD</div><div>STRUCTURAL ENGINEERS, SURVEYORS & PROJECT MANAGERS</div><div>31 Hillside Road, Northwood, Middx HA6 1PY</div><div>Tel : 01923 840482 Fax : 01923 840483</div><div>Email : mike@fiderassociates.co.uk</div></div>					