


PROPOSED FIRST FLOOR PLAN

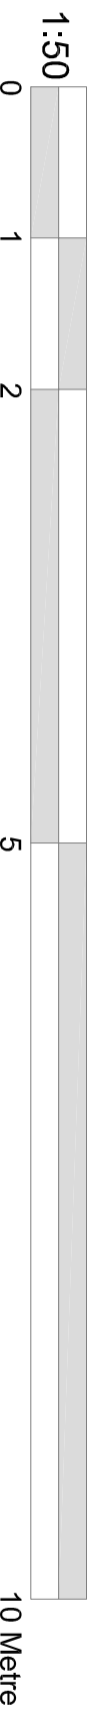

CRAFTED SPACES
 ARCHITECTURE + URBANISUM
 DESIGNING WITH SOCIAL ECONOMIC & ENVIRONMENTAL SUSTAINABILITY
 (M) 07973888297

Applicant:
MR SAHNI

Job Title:
9 KINGSCROFT ROAD, KILBURN, NW2 3QE

Drawing Title:
PROPOSED FIRST FLOOR PLAN

| Scale: | Drawing No. | Print Size | Revision |
|------------------|-------------|------------|----------|
| 1:50 | PA1-1830-08 | A3 | |
| Date: 15/09/2018 | | | |

Drawing Status
FOR PLANNING APPROVAL