


PROPOSED SECOND FLOOR PLAN

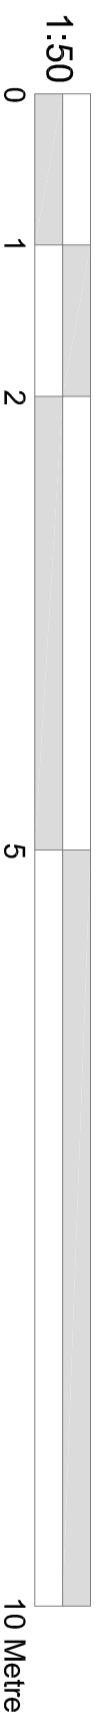

CRAFTED SPACES
 ARCHITECTURE + URBANISUM
 DESIGNING WITH SOCIAL ECONOMIC & ENVIRONMENTAL SUSTAINABILITY
 (N) 0793888297

Applicant:
MR SAHNI

Job Title:
9 KINGSCROFT ROAD, KILBURN, NW2 3QE

Drawing Title:
PROPOSED SECOND FLOOR PLAN

Scale:	Drawing No.	Print Size	Revision
1:50	PA1-1830-09	A3	
Date: 15/09/2018			

Drawing Status
FOR PLANNING APPROVAL