


PROPOSED ROOF PLAN

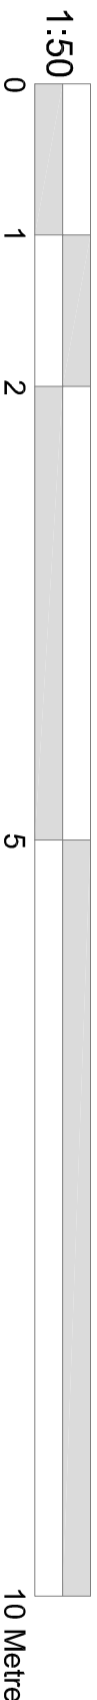

CRAFTED SPACES
ARCHITECTURE + URBANISUM
DESIGNING WITH SOCIAL ECONOMIC & ENVIRONMENTAL SUSTAINABILITY
(N) 0793888297

Applicant:
MR SAHNI

Job Title:
9 KINGSCROFT ROAD, KILBURN, NW2 3QE

Drawing Title:
PROPOSED ROOF PLAN

Scale:	Drawing No.	Print Size	Revision
Date: 15/09/2018	PA1-1830-11	A3	

Drawing Status
FOR PLANNING APPROVAL