


1:100 Proposed Rear Elevation

SCALE 1:100 (METRES)

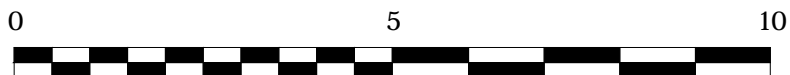

A	Existing single storey mono pitch roof at the rear of the property changed to a flat roof.	10/01/19
	TAB Architecture tel (01638) 482862 info@tabarchitecture.co.uk	
	Russet Drive, Suffolk, IP28 8GA Rosewood Offices, Cambs. CB7 5QH	
Client	: Mrs Cobianchi	
Job title	: 100 Regents Park Road	
Drg	: Rear Section	
scale @ A4	1:100	date: June 2018 drg. no. TAB350-05A