




Revisions		By		Description		Checked		Approved	
Rev	Date	TS				JM		RM	
P1	21.12.18	TS		For NMA issue		JM		RM	

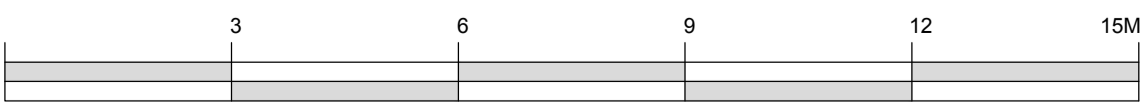

- KEY**
- Existing Retained Walls
 - Proposed Walls
 - BT Balustrade Type
 - DT Dormer Type
 - D Internal Door Reference
 - EXD External Door Reference
 - W External Window Reference

A1
A3

North	Architect / Originator:	Unit 1182, Stamford Works, 3 Gillet Street, London N16 8JH	Do not scale. All dimensions to be checked on site. This drawing is copyright.
	Client:	Platinum Land	
	Project:	Belsize Park Firestation	Date of Origin: 28.11.17
	Drawing Title:	Proposed Second Floor Plan	Scale: 1:100 @ A1
Client Sign Off	Drawing Number:	BFS THA PR PA 120 P1	Drawn By: ABF