


KEY

	Double 13amp socket, low level
	Double 13amp socket, workshop level
	Shaver socket
	Fused spur
	Telephone socket
	CAT5E network socket
	One circuit light switch
	Two circuit light switch
	One circuit dimmer switch
	Two circuit dimmer switch
	Extractor fan
	Ceiling recessed LED downlighter
	Ceiling recessed LED downlighter
	Ceiling recessed LED downlighter
	Floor recessed LED wallwasher IP67 rated
	Floor recessed LED wallwasher IP67 rated
	Wall recessed LED luminaire
	Pendant luminaire
	LED strip luminaire
	Smoke detector
	Heat detector
	Carbon monoxide detector
	Thermostat

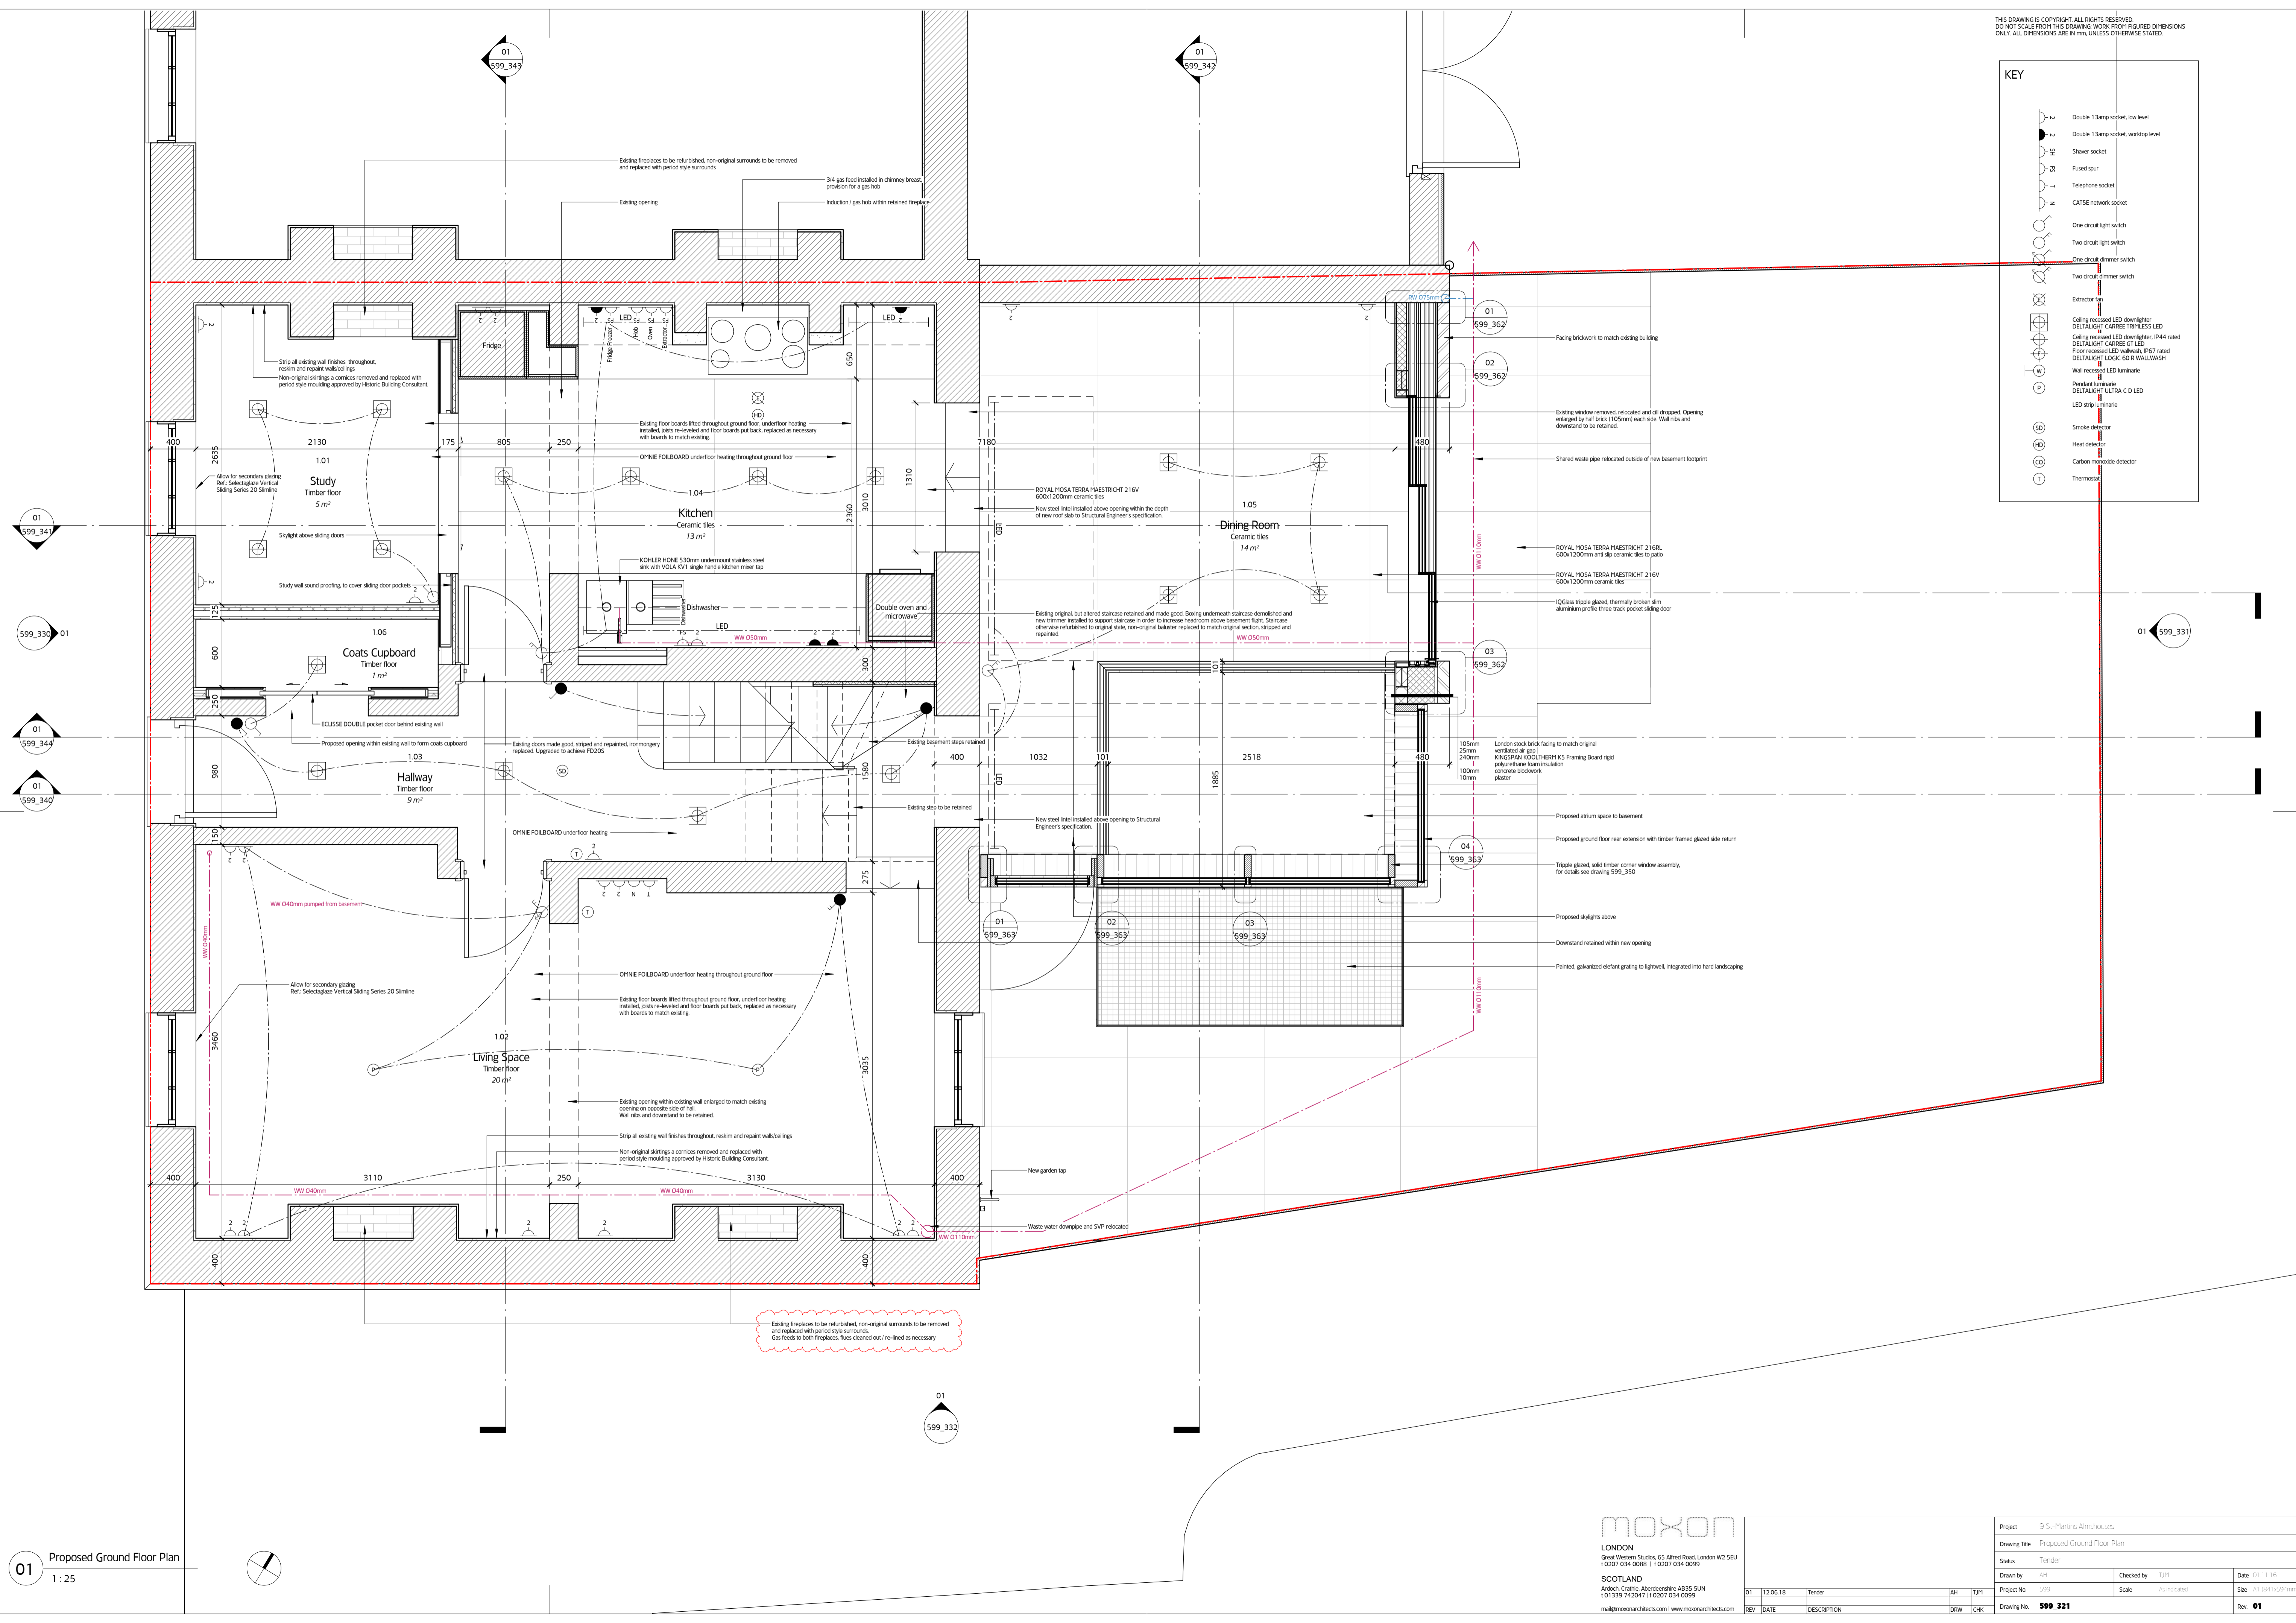

01 Proposed Ground Floor Plan
1:25

MOXON
LONDON
Great Western Studios, 65 Alfred Road, London W2 5EU
1 0207 034 0088 | 1 0207 034 0099
SCOTLAND
Ardoch, Grathes, Aberdeenshire AB35 5UN
1 01339 742047 | 1 0207 034 0099
mail@moxonarchitects.com | www.moxonarchitects.com

Project: 9 St-Martin's Almshouse		Drawing Title: Proposed Ground Floor Plan	
Status: Tender		Scale: As indicated	
Drawn by: AH	Checked by: TJM	Date: 01/11/16	Site: 61 (841) (524) (4)
Project No: 959	Scale: As indicated	Date: 01/11/16	Site: 61 (841) (524) (4)
REV: 01	DATE: 12.06.18	TENDER	AM
REV: 02	DATE: 12.06.18	TENDER	JPM
REV: 03	DATE: 12.06.18	TENDER	AM
REV: 04	DATE: 12.06.18	TENDER	JPM
