


REAR: 12 South 14

White painted timber framed windows

Black UPVC gutter, rainwater hopper and downpipe

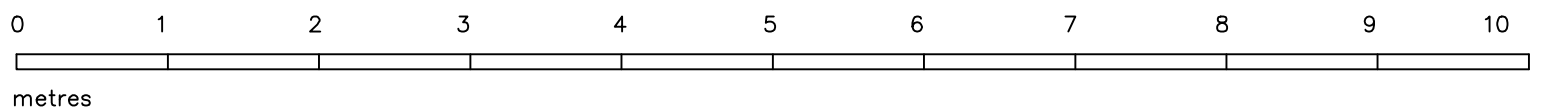

REV No.	DATE	REMARKS

14A, PATSHULL ROAD, KENTISH TOWN, LONDON NW5

REBUILDING OF CONSERVATORY: EXISTING REAR ELEVATION

Scale: 1:50 (at A3 print)

October 2018

I.D.CUTHBERT MCIAT ACIOB
 Chartered Architectural Technologist
 6, Burgess Field, Chelmsford, Essex
 CM2 6UE Tel: 01245-450802
 iancuthbert@blueyonder.co.uk

drawing no:

482:52