


REAR: 12 South 14

Replacement white painted timber vertical sliding sash windows

New sliding/ folding glazed doors

Conservatory rebuilt

Walls of conservatory to be rebuilt in yellow London stock brickwork to match the existing house.

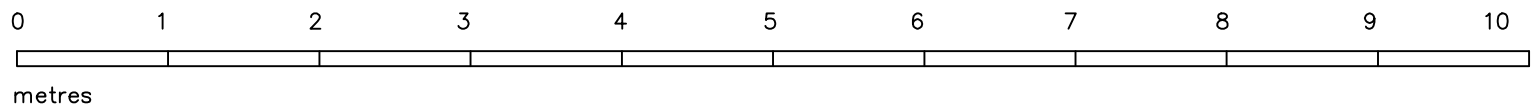

REV No.	DATE	REMARKS

14A, PATSHULL ROAD, KENTISH TOWN, LONDON NW5

REBUILDING OF CONSERVATORY: PROPOSED REAR ELEVATION

Scale: 1:50 (at A3 print)

October 2018

I.D.CUTHBERT MCIAT ACIOB  
Chartered Architectural Technologist  
6, Burgess Field, Chelmsford, Essex  
CM2 6UE Tel: 01245-450802  
iancuthbert@blueyonder.co.uk

drawing no:

482:55