


**01** EXISTING EAST ELEVATION  
**A20** Scale 1:200 @ A3 / 1:100 @ A1

date	rev	revisions
///	/	///

**notes**

DMFK Architects Ltd take no responsibility for dimensions obtained by scaling from this drawing. If no dimension is shown the recipient must ascertain the dimension specifically from the architect or by site measurement and may not rely on the drawing. Supply of the drawing in digital form is solely for convenience and no reliance may be placed on any data in digital form. All data must be checked against hard copy. This drawing is issued for design intent only and should not be used for construction unless stated.

**copyright**  
 This drawing is the property of dMFK Architects Ltd. No disclosure or copy of it may be made without the written permission of dMFK Architects Ltd.

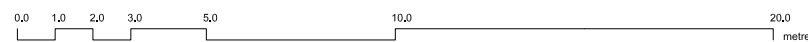

**DE METZ FORBES KNIGHT ARCHITECTS**

the old library 119 cholmley gardens london nw6 1aa t 020 7435 1144 f 020 7435 0884 mail info@dmfk.co.uk

project Kentish Town Road (369-377) drawing title

EXISTING DRAWINGS		EAST ELEVATION			
client	scale at A1	scale at A3	drawn	date	
-	1:100	1:200	TPLS	AUG 18	
	project no.	drawing no.	revision		
	2115	A20	-		