

▽ APPROX. +20.0m OUTLINE OF APPROVED MIDDLESEX HOSPITAL ANNEX BEHIND

◁ OUTLINE OF BT TOWER IN DISTANCE

▽ +13.74m OUTLINE OF EXISTING MIDDLESEX ANNEX BEHIND

▽ +7.51m OUTLINE OF EXISTING DAY HOSPITAL


▽ APPROX. +22.5m OUTLINE OF ASTOR COLLEGE BEHIND

▽ +15.25m 13 TOTTENHAM MEWS

▽ +15.15m 11-12 TOTTENHAM MEWS

± 0.0m

01: PROPOSED SOUTH ELEVATION
SCALE 1:50

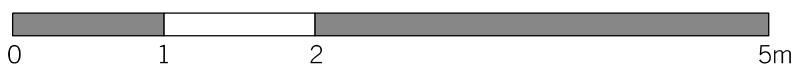

- MATERIALS KEY
1. CONCRETE
 2. BRICK
 3. PAINTED METAL WINDOWS
 4. RENDER
 5. FELT ROOF
 6. FLAT SEAM ZINC

A	29.01.19	SINGLE STOREY APPLICATION	A T
REV.	DATE	REASON FOR ISSUE	CHK. BY

NOTE:
- USE FIGURED DIMENSIONS ONLY.
- ALL DIMENSIONS TO BE CHECKED ON-SITE.
- ANY DISCREPANCIES BETWEEN CONSULTANT DRAWINGS TO BE REPORTED TO THE ARCHITECT BEFORE ANY WORK COMMENCES.
- MATTHEW SPRINGETT ASSOCIATES ©

MSA
MATTHEW SPRINGETT ASSOCIATES LIMITED.
THE WORKSHOP,
26 LAMBETH HIGH STREET,
LONDON SE1 7AG
T+44 20 7692 5950
WWW.MSALIMITED.COM

CLIENT
CHALFORDS LIMITED

PROJECT
13 TOTTENHAM MEWS,
LONDON W1T 4AQ

TITLE
PROPOSED SOUTH
ELEVATION

DATE	JOB NO.	DRAWN BY	PURPOSE
25.01.19	183	AT	I
SCALE @ A1	NUMBER	REV.	
1:50	183-410	A	