


KEY

	PROPOSED PARTITION
	LINE REMOVED/ DEMOLISHED
	HIDDEN LINE OVER/BEHIND

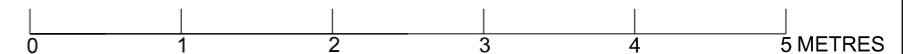

REVISIONS	NOTES
	1. ALL DIMENSIONS TO BE CHECKED ON SITE
	2. THIS DRAWING IS COPYRIGHT OF PICARDI ARCHITECTS
	3. THIS DRAWING DOES NOT FORM PART OF A STRUCTURAL SURVEY

PICARDI ARCHITECTS 119 OXFORD GARDENS LONDON W10 6NE TEL. 020 89600383	
TITLE	JOB NO SR18
FLAT 4, 17 STEELES RD, LONDON NW3	DRG NO 13 REV
PROPOSED ALTERATIONS AND REFURBISHMENT	DATE NOV 18
THIRD FLOOR PLAN AS PROPOSED	SCALE 1:50@A3