


01 Front Elevation
Scale 1:20

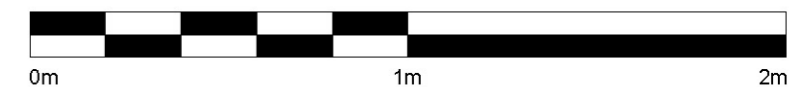

02 Signage Example
Scale n/a



Revision	Date	Description
P01	19-02-27	Issued for Planning

BroadwayMalyan^{BM}

3 Weybridge Business Park
Addlestone Road
Weybridge, Surrey
KT15 2BW

T: +44 (0)1932 845 599
F: +44 (0)1932 856 206
E: Wey@BroadwayMalyan.com
www.BroadwayMalyan.com

Client
Taylor Wimpey Central London

Project
RMG Mount Pleasant Phoenix Place Plot 01

Description
Proposed Monarflex Elevation

Status
For Planning

Scale 1:20 @ A3 Drawn By AH Date Jan 19

Job Number 32875 Drawing Number 32875-05-1006 Revision P01