


Bucks Head

Buck Street

Buck Street Market Site

190 Camden High Street

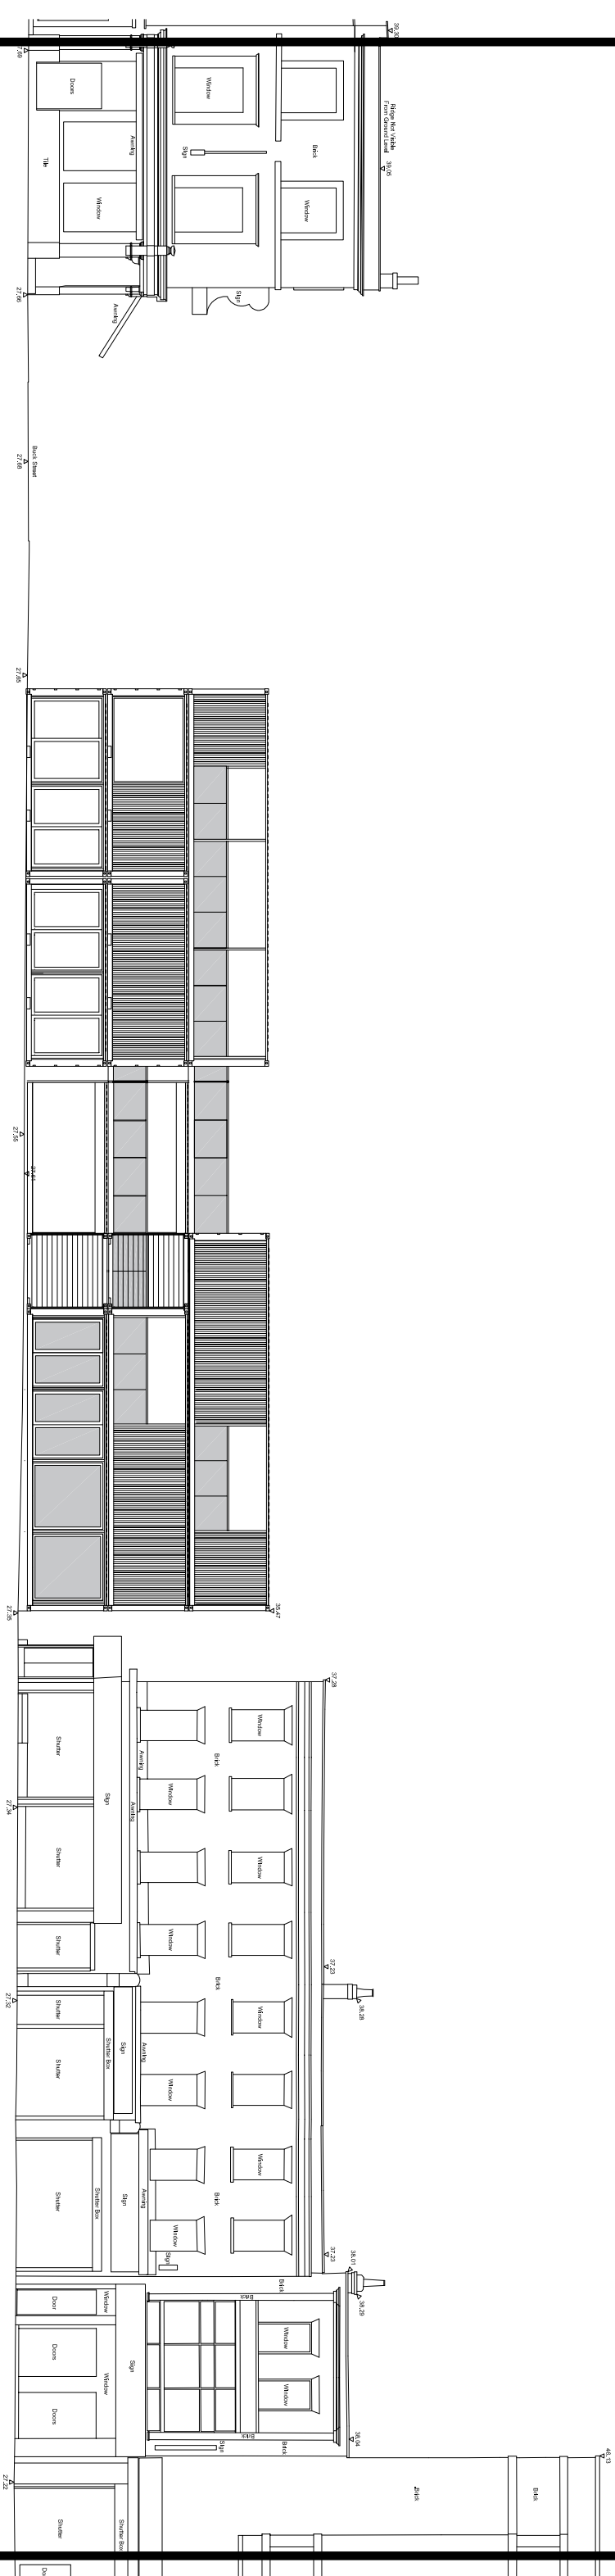

Urban Space Management

Trinity Buoy Wharf
64 Orchard Place
London E14 0JW
tel 0207 7515 7153
fax 0207 7531 9786
www.containercity.com

job
Buck Street Market

drawing name
West elevation
in context

drawing no USM BSM 013G revision

scale	paper size	date	dwn by
1/200	A3	05.03.19	DC