




01
13

EXISTING REAR ELEVATION

1:50@A3

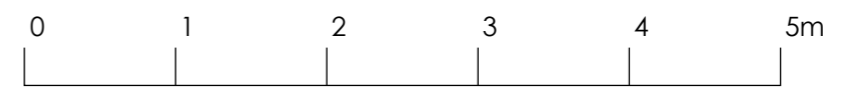

Client
Mr & Mrs Jacobson

Project
29 Langland Gardens
London
NW3 6QE

Drawing
Existing Rear Elevation

Dwg No. 229-13
Rev -

Scale 1:50@A3
Date Mar 2019

800 Group
Cranborne Road
Potters Bar
Hertfordshire
EN6 3JN

Telephone
01707 663 075

Facsimile
01707 662 076