




Serial number 132642
 © Crown copyright and database right 2018
 Ordnance Survey licence 100049957
 Reproduction in whole or in part is prohibited
 without the prior permission of Ordnance Survey

location plan
 scale 1:1250 @ A3

red line indicates extent of application site



site plan
 scale 1:500 @ A3

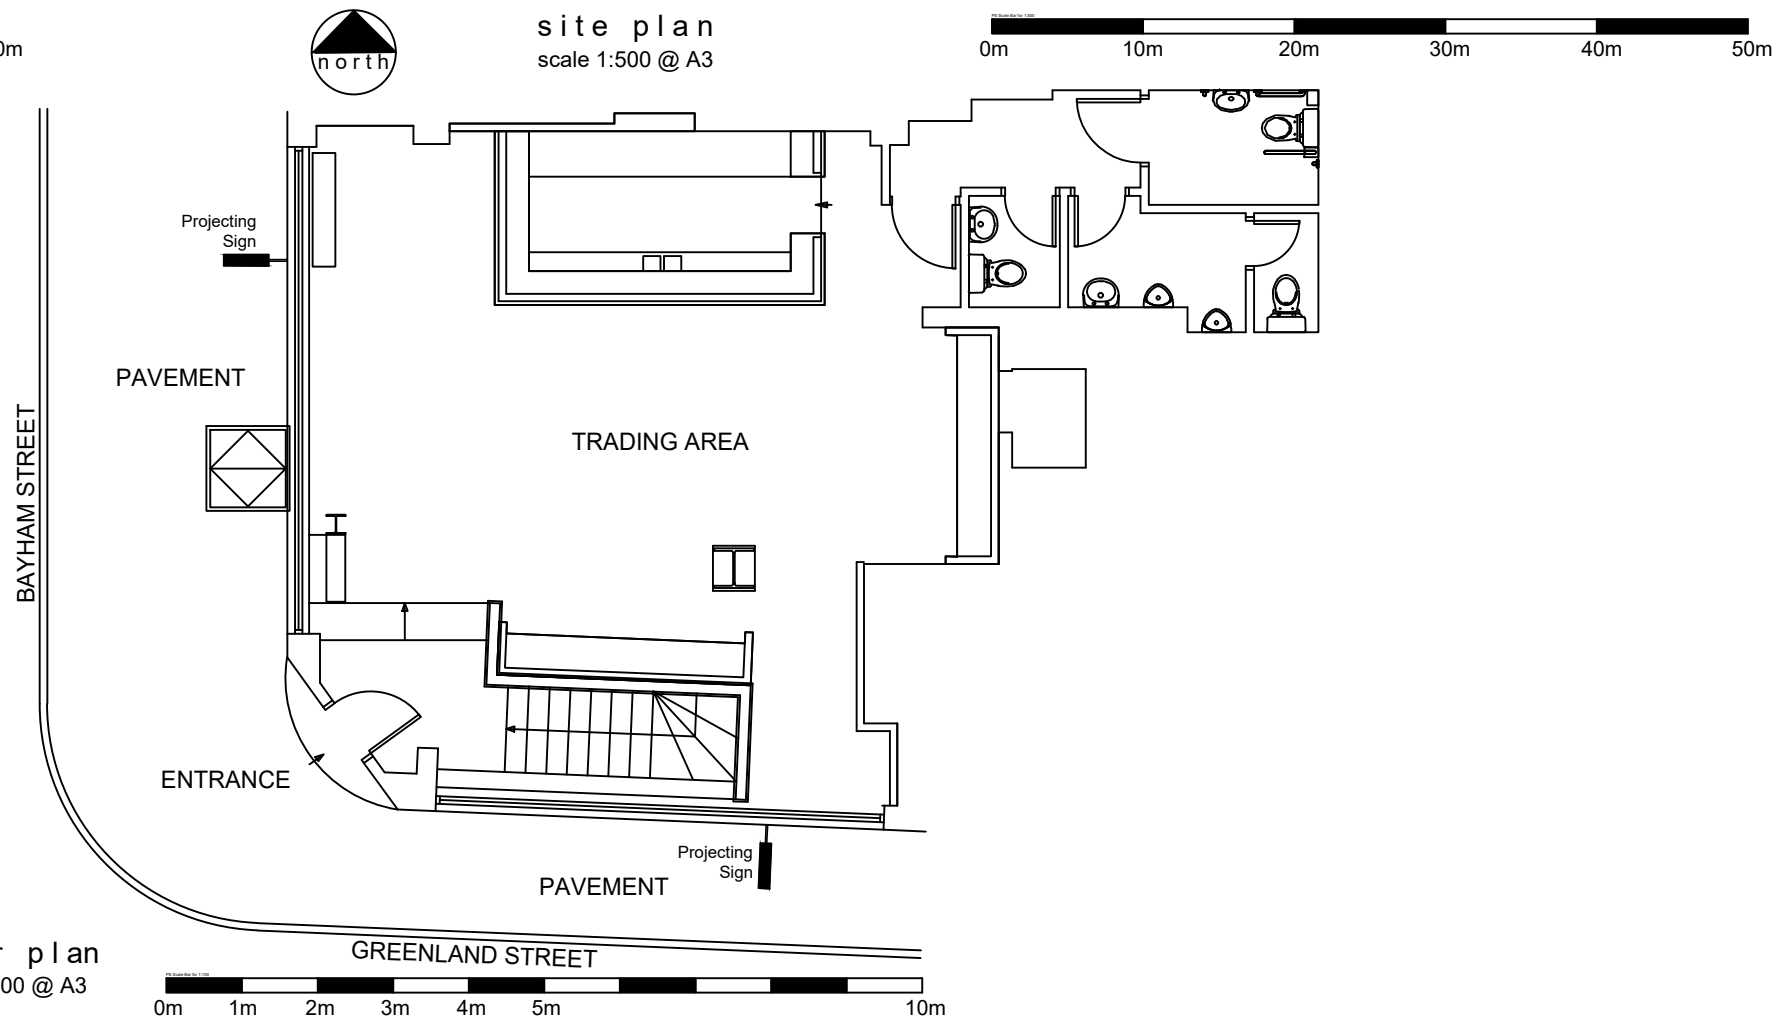

floor plan
 scale 1:100 @ A3

DO NOT SCALE FROM DRAWINGS. USE GIVEN DIMENSIONS ONLY. ALL DIMENSIONS TO BE VERIFIED AND AGREED WITH ARCHITECT IN ACCORDANCE WITH SITE CONDITIONS PRIOR TO THE COMMENCEMENT OF ANY WORKS.

ALL SURFACE DRAWINGS ARE TO BE READ IN CONJUNCTION WITH MECHANICAL AND ELECTRICAL ENGINEERS AND STRUCTURAL ENGINEERS DRAWINGS, DETAILS AND SPECIFICATIONS WHERE RELEVANT.

ALL WORKS TO BE TO THE RELEVANT BRITISH STANDARD CODE OF PRACTICE AND MANUFACTURERS WRITTEN RECOMMENDATIONS.

ALL WORKS INCLUDING DEMOLITIONS TO BE EXECUTED SO AS NOT TO IMPAIR THE STABILITY OR ENDANGER THE BUILDING, ADJACENT WORKS, PERSONNEL OR THIRD PARTIES. ALL IN ACCORDANCE WITH ALL HSE AND STATUTORY AUTHORITIES RECOMMENDATIONS.

ELECTRICAL INSTALLATION TO COMPLY WITH CURRENT IEE REGULATIONS AND WITH B.S. 7671 - 1992, HEATING AND VENTILATION TO SPECIALIST CONTRACTORS DESIGN TO COMPLY TO CIBSE GUIDE 1986.

ALL NEW DRAINAGE TO BE CARRIED OUT STRICTLY IN ACCORDANCE WITH B.S. EN 12056-2: 2000 (SANITARY PIPING), BS EN 752-3: 1997, BS EN 752-4: 1998 BS EN 1610: 1998 (DRAINAGE SYSTEM OUTWITH A BUILDING).

ALL GLAZING, GLASS, WINDOWS DOORS AND SCREENS TO COMPLY FULLY WITH B.S. 6262 AND B.S. 6206.

ALL MATERIALS AND COMPONENTS TO BE 'FIT FOR PURPOSE' AND IN FULL COMPLIANCE WITH THE CURRENT TECHNICAL STANDARDS.

Rev A - March 2019 - Greenland St. proj. sign position altered

client:	Brewdog
project:	Brewdog Camden
location:	113 Bayham Street, Camden London NW1 0AG
drg title:	Location, Site and Floor Plan As Proposed (Retrospective)
scale:	As Shown @ A3
date:	December '18
drg no:	2539-P-L01 A
status:	Planning

surface

Surface - ID Ltd The Mews 12 Fortrose Street GLASGOW G11 5LP
 tel: 0141 342 5448 fax: 0141 337 2244
 mail@surface-id.com www.surface-id.com
 Registered in Scotland No. SC233305