




EXISTING FRONT ELEVATION - Nos. 57 & 59 - STREET VIEW

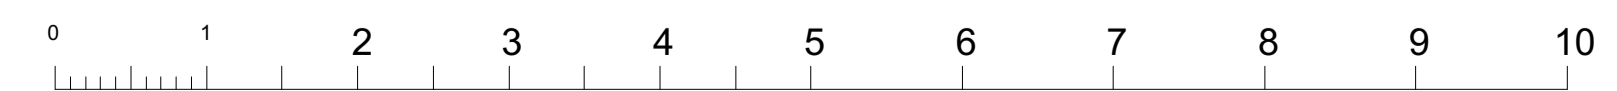

SCALE OF METRES

DATE REV. DETAILS:

WARREN CHAPMAN LTD  
warren@warrenchapman.co.uk

PROJECT:  
59 REDINGTON ROAD,  
LONDON, NW3

DRAWING TITLE:  
EXISTING FRONT ELEVATION -  
No. 57 & 59 - STREET VIEW

DATE: 26/11/18 SCALE: 1:50 @ A1

DRAWING NO: 1506 PL-01 REVISION: -

STATUS: PRELIMINARY

DO NOT SCALE OFF THIS DRAWING. WORK TO DIMENSIONS ONLY. ALL DIMENSIONS TO BE CHECKED ON SITE. THIS DRAWING IS COPYRIGHT FOR WARREN PRODUCTS ONLY. NOT TO BE REPRODUCED WITHOUT THE PERMISSION OF WARREN CHAPMAN.