


EXISTING FIRST FLOOR PLAN 1:50@A3

 = EXISTING ITEM/AREA TO BE REMOVED

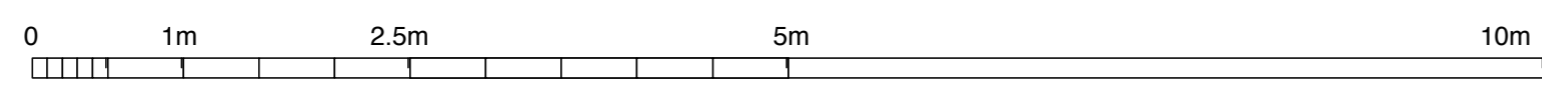

| | | | |
|---|---|-----------------------|--------------------------------|
| EXISTING FIRST FLOOR PLAN 51 Spencer Rise NW5 1AR | drawing ref: SPR 111E | scale: 1:50@A3 | |
| | <small>revision</small> | <small>date</small> | <small>design/drawn by</small> |
| | <small>The Jounetsu Creator Ltd (Architectural Designer)</small> <small>www.thejounetsucreator.com</small> | | |