


No.3 FITZROY SQ. SITE PLAN

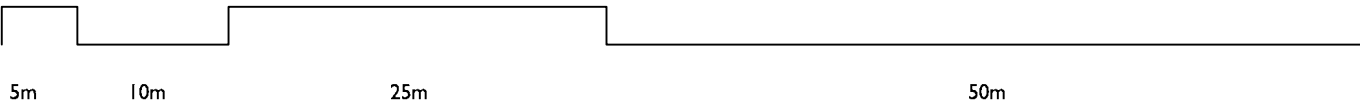

NOTES:		
REVISIONS:		
PROJECT: 3 Fitzroy Square		
DRAWING TITLE: SITE PLAN		
STATUS: Planning Application		
NOTE: Do not scale from the drawing. Any discrepancies to be reported to the architect. All dimensions will be taken on site prior to ordering and construction. Copyright remains with the architect. This drawing is to be read in conjunction with the specification and all other relevant drawings.		
JAMES GORST ARCHITECTS Ltd		
The House of Detention Clerkenwell Close London EC1R 0AS t 020 7336 7140 f 020 7336 7150 e info@jamesgorstarchitects.com		
DRAWING SCALE: 1:500@A2	DRAWING NUMBER: LKB09_002	REVISION: -